



Unit Schedule						
Name	UNIT AREA	TOTAL Area	TOTAL AREA HC.	Comments	Level	Count
UNIT 1	94 m²	282 m²	0.03 hectare	3 BEDROOM	T/O BASEMENT	3
UNIT 2	86 m²	258 m²	0.03 hectare	3 BEDROOM	GROUND FLOOR	3
UNIT 3	110 m²	330 m²	0.03 hectare	2 BEDROOM	<varies>	9
UNIT 4	99 m²	296 m²	0.03 hectare	2 BEDROOM	<varies>	9

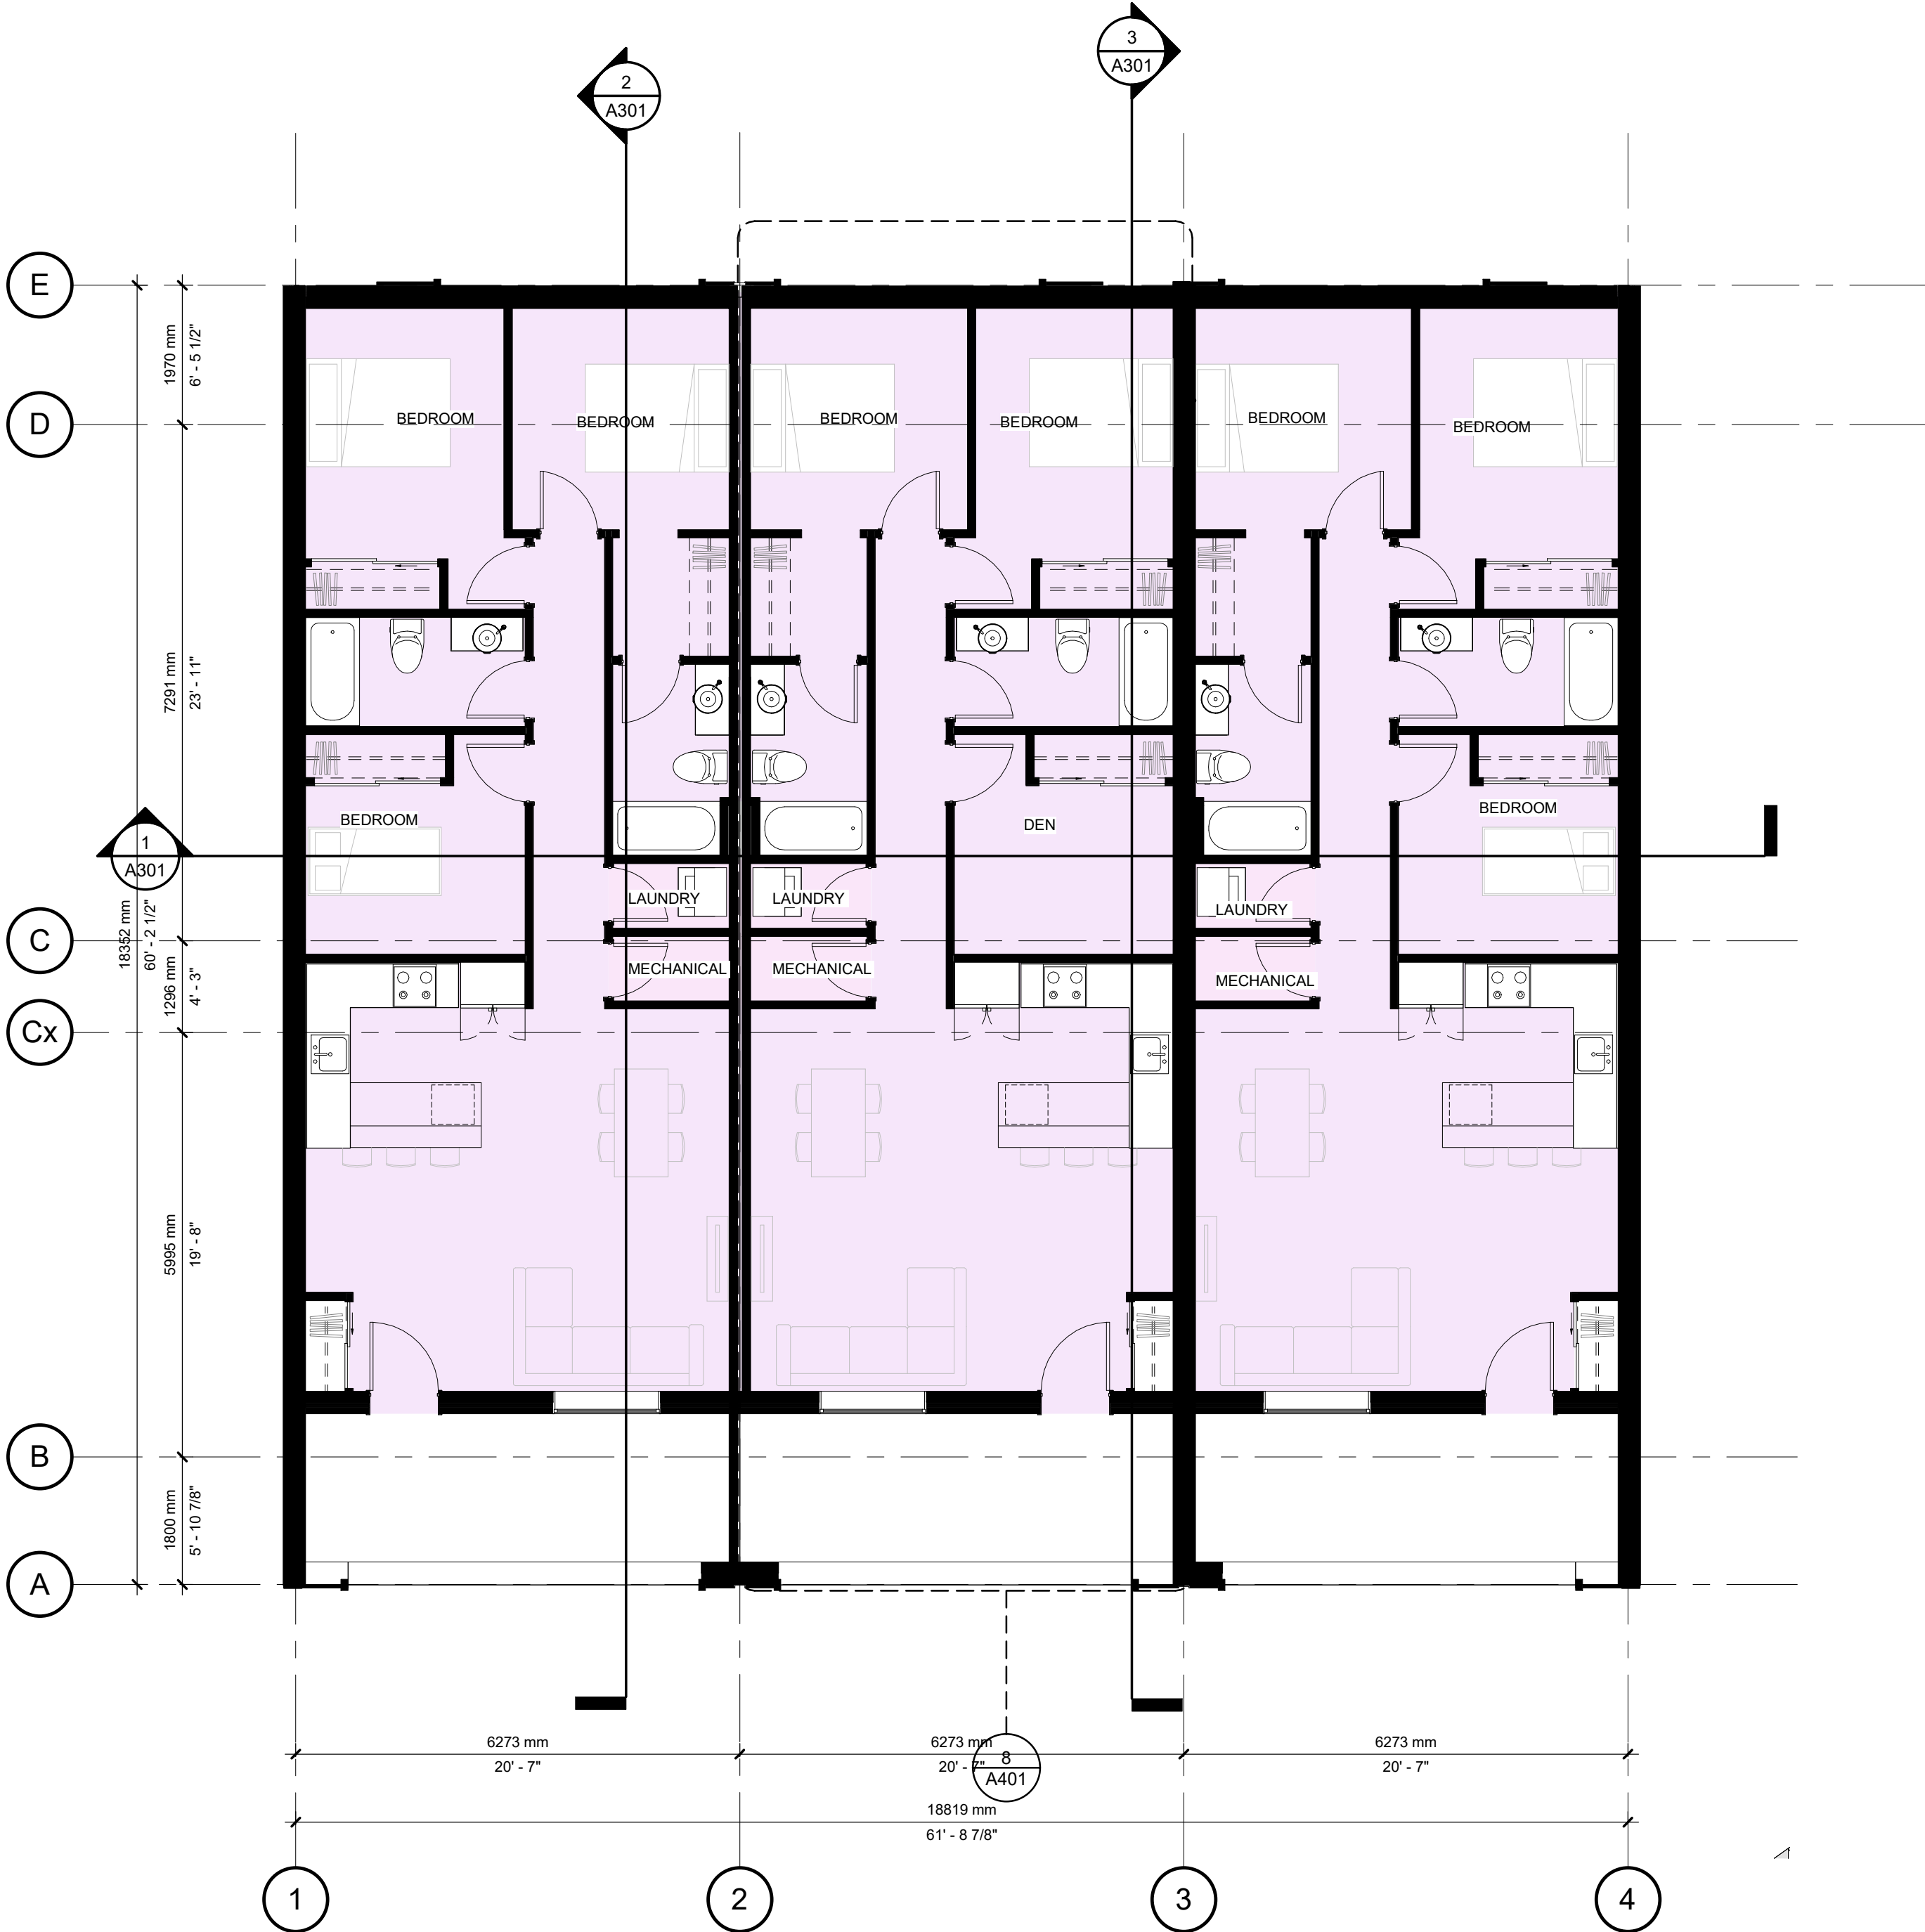

UNIT LEGEND

- SERVICE
- UNIT 1

2 BASEMENT FLOOR PLAN  
A101 1 : 75

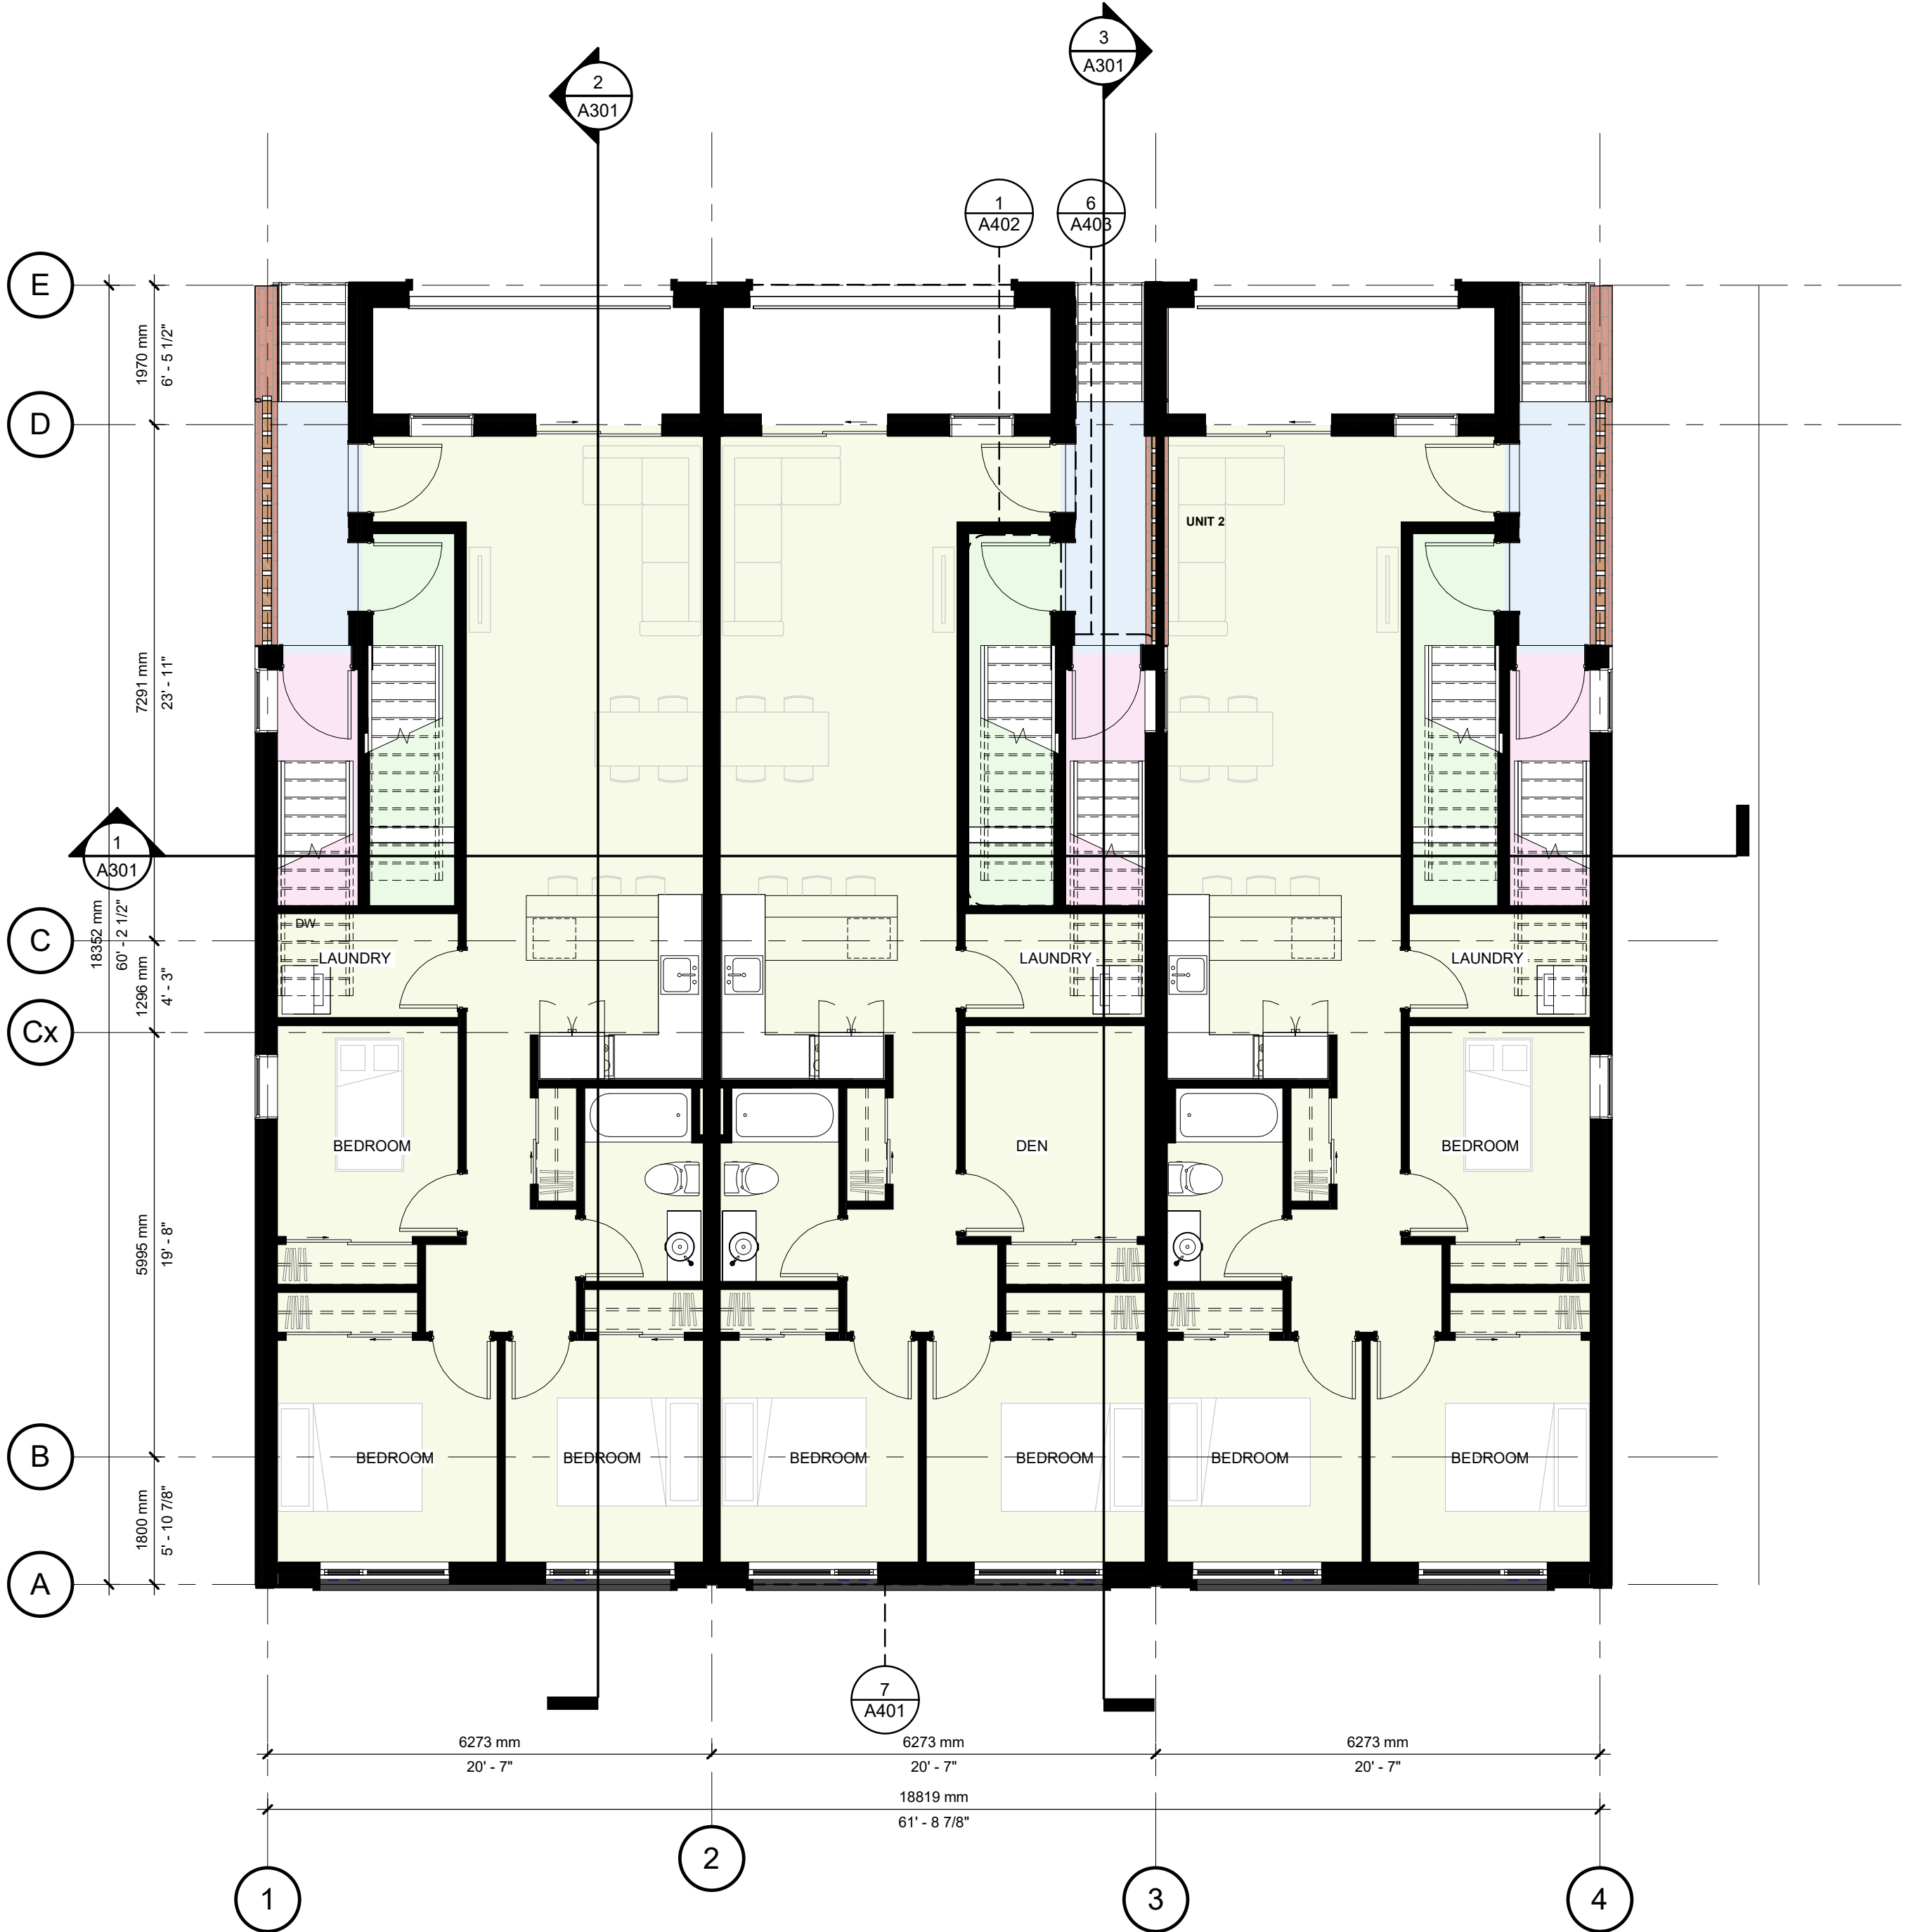

UNIT LEGEND

- ENTRANCE
- UNIT 2
- UNIT 3
- UNIT 4


1 GROUND FLOOR  
A101 1 : 75



Chamberlain Architect  
Services Limited  
4671 Palladium Way  
Suite 1  
Burlington, Ontario L7M0W9  
CANADA  
Tel: 905.631.7777  
Fax: 905.631.7717  
www.chamberlainIPD.com

NO.	ISSUED	DATE
1	PRECONSULTATION	2024.04.11

DO NOT SCALE DRAWINGS. USE ONLY DRAWINGS MARKED "ISSUED FOR CONSTRUCTION". VERIFY CONFIGURATIONS AND DIMENSIONS ON SITE BEFORE BEGINNING WORK. NOTIFY ARCHITECT IMMEDIATELY OF ANY ERRORS, OMISSIONS OR DISCREPANCIES.  
CHAMBERLAIN ARCHITECT SERVICES LIMITED AND CHAMBERLAIN CONSTRUCTION SERVICES LIMITED HAVE SIMILAR OWNERSHIP.  
CHAMBERLAIN ARCHITECT SERVICES LIMITED HAS COPYRIGHT. CONSTRUCTING A SUBSTANTIALLY SIMILAR BUILDING WITHOUT PERMISSION MAY INFRINGE THE COPYRIGHT OWNERS RIGHTS. MAKING MINOR CHANGES TO PLANS DOES NOT NECESSARILY AVOID COPYRIGHT INFRINGEMENT. INNOCENT INFRINGEMENT IS NOT A DEFENSE TO COPYRIGHT INFRINGEMENT. ©  
SEAL

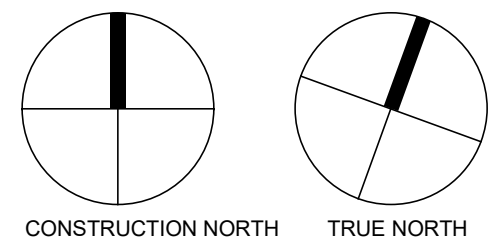

HABITAT FOR HUMANITY

37 King Street, Georgetown, ON


SHEET NAME

BASEMENT & GROUND FLOOR

START DATE	June 6, 2019
DRAWN BY	Author
CHECKED BY	Checker
SCALE	1 : 75
PROJECT NO.	123012
DRAWING	

A101

Unit Schedule						
Name	UNIT AREA.	TOTAL Area	TOTAL AREA HC.	Comments	Level	Count
UNIT 1	94 m²	282 m²	0.03 hectare	3 BEDROOM	T/O BASEMENT	3
UNIT 2	86 m²	258 m²	0.03 hectare	3 BEDROOM	GROUND FLOOR	3
UNIT 3	110 m²	330 m²	0.03 hectare	2 BEDROOM	<varies>	9
UNIT 4	99 m²	296 m²	0.03 hectare	2 BEDROOM	<varies>	9

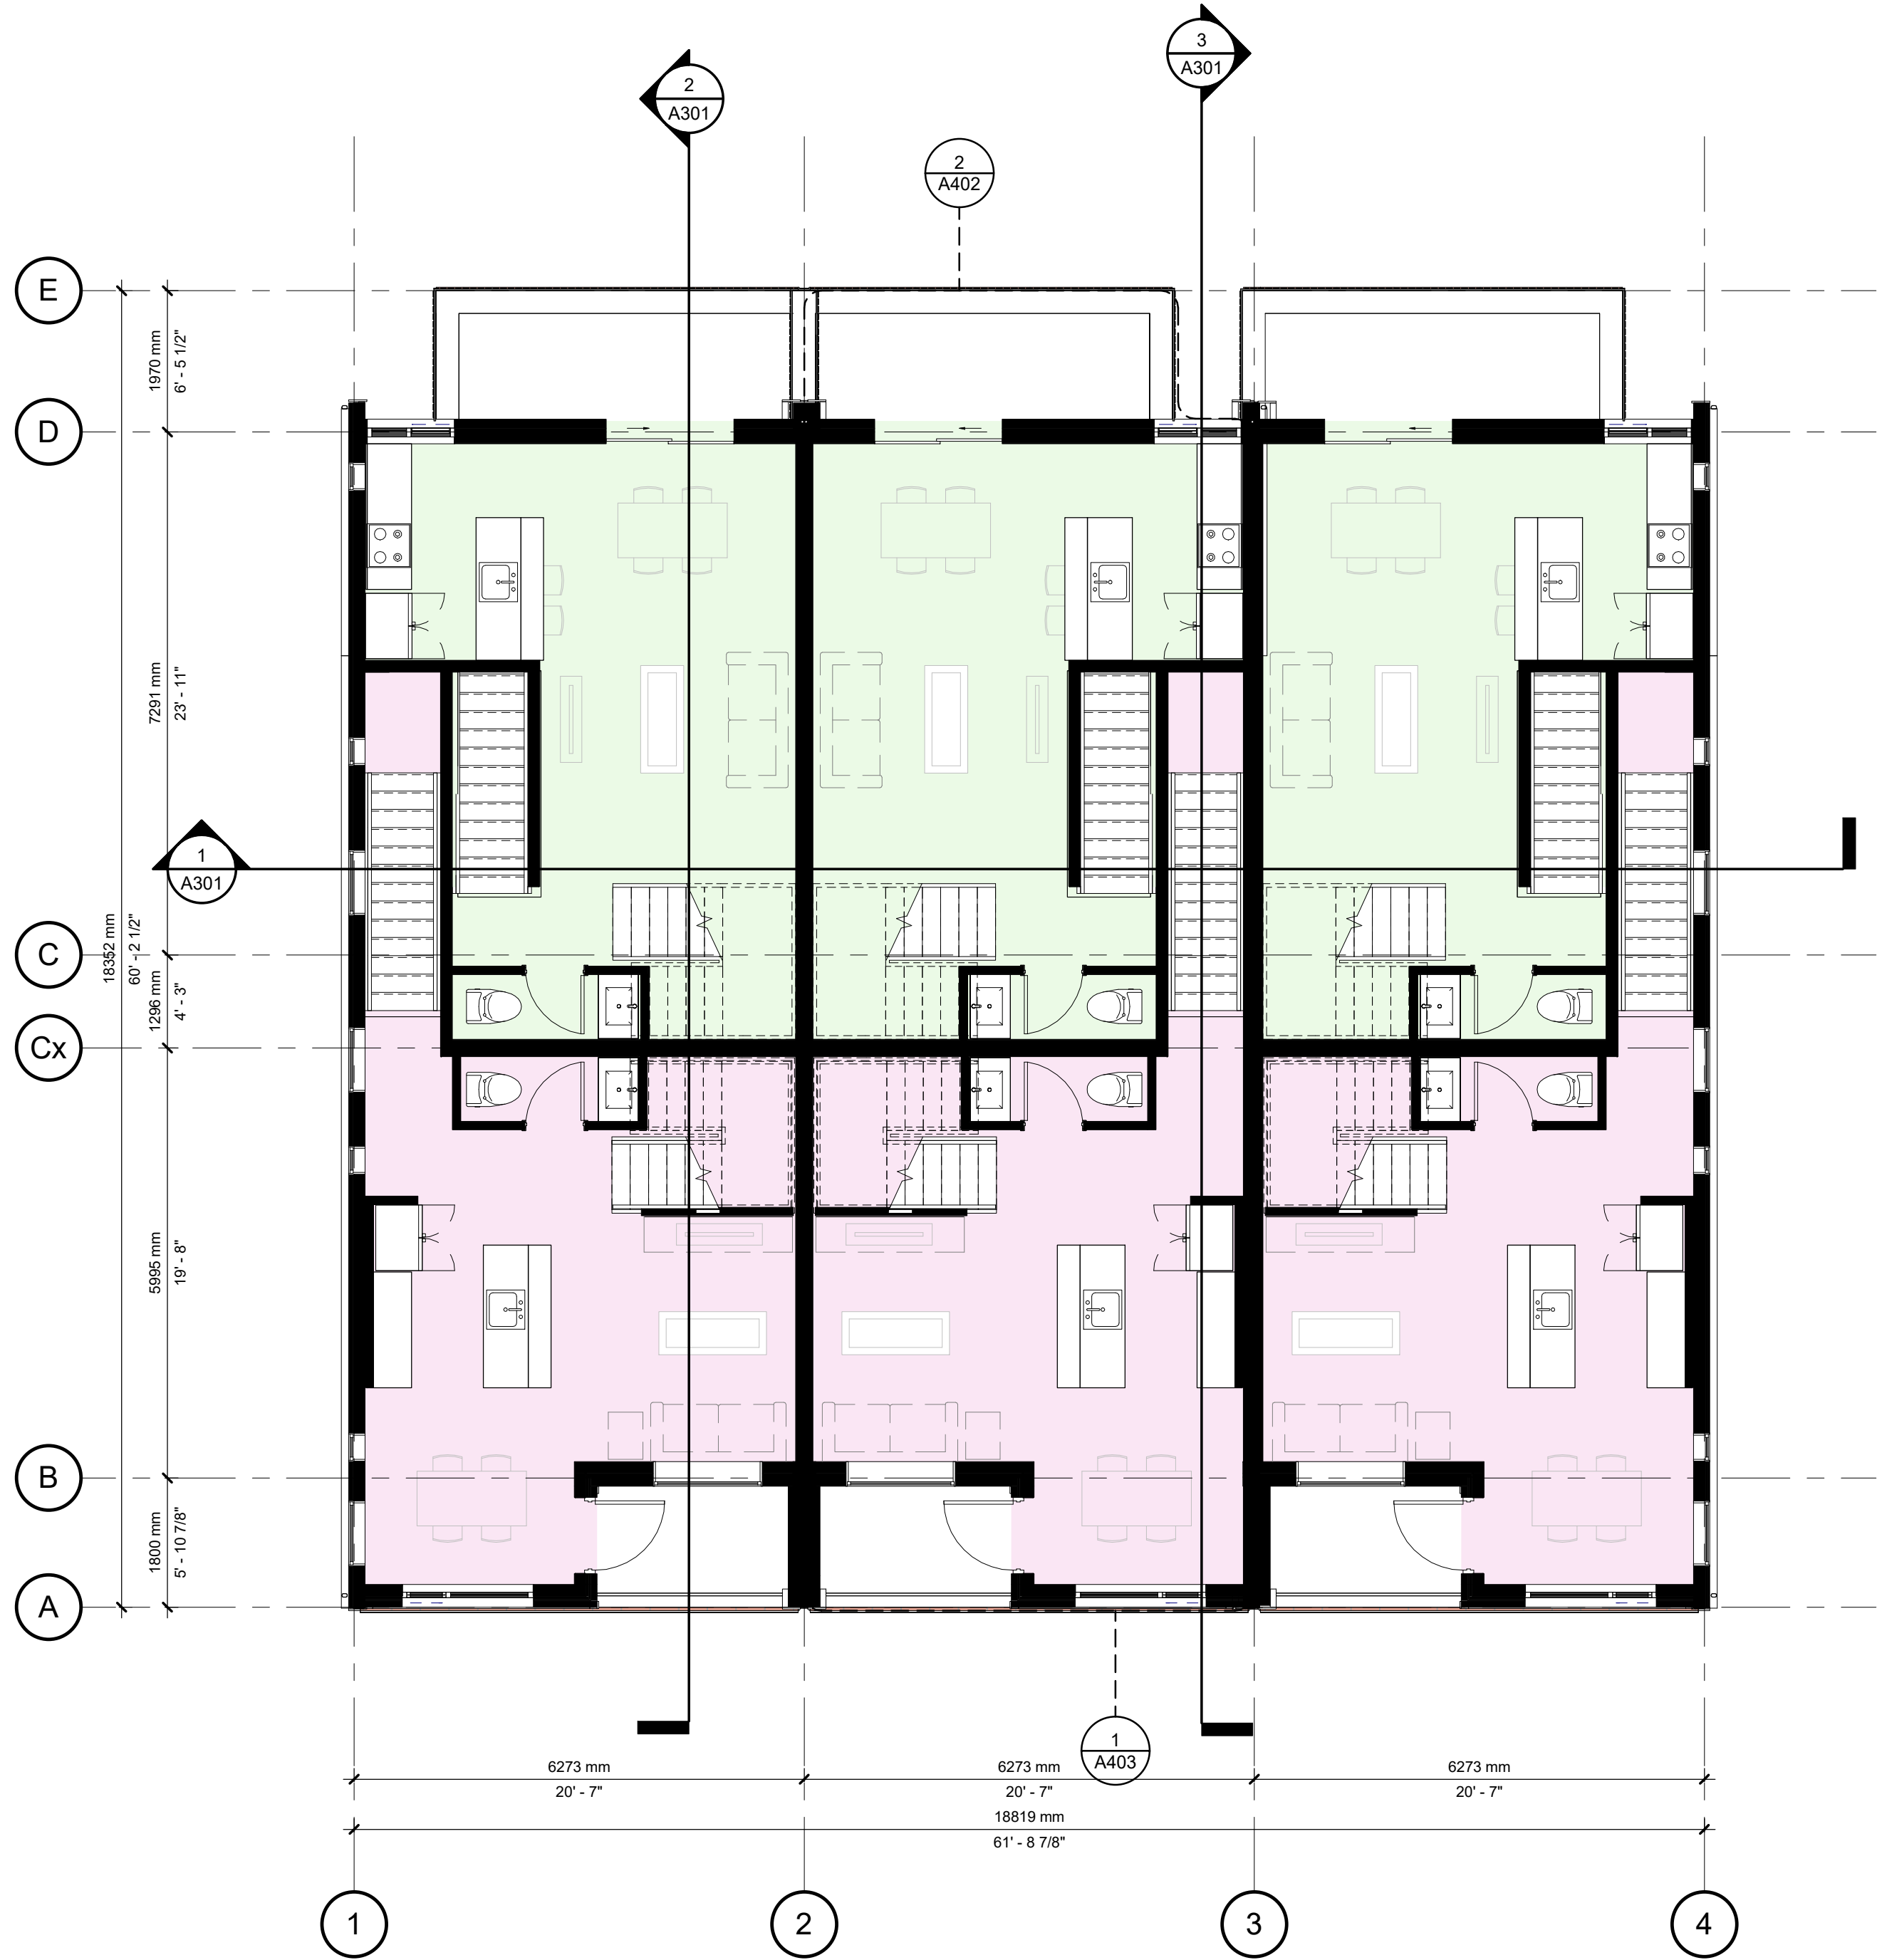


UNIT LEGEND

UNIT 3

UNIT 4

1 SECOND FLOOR PLAN  
1 : 75

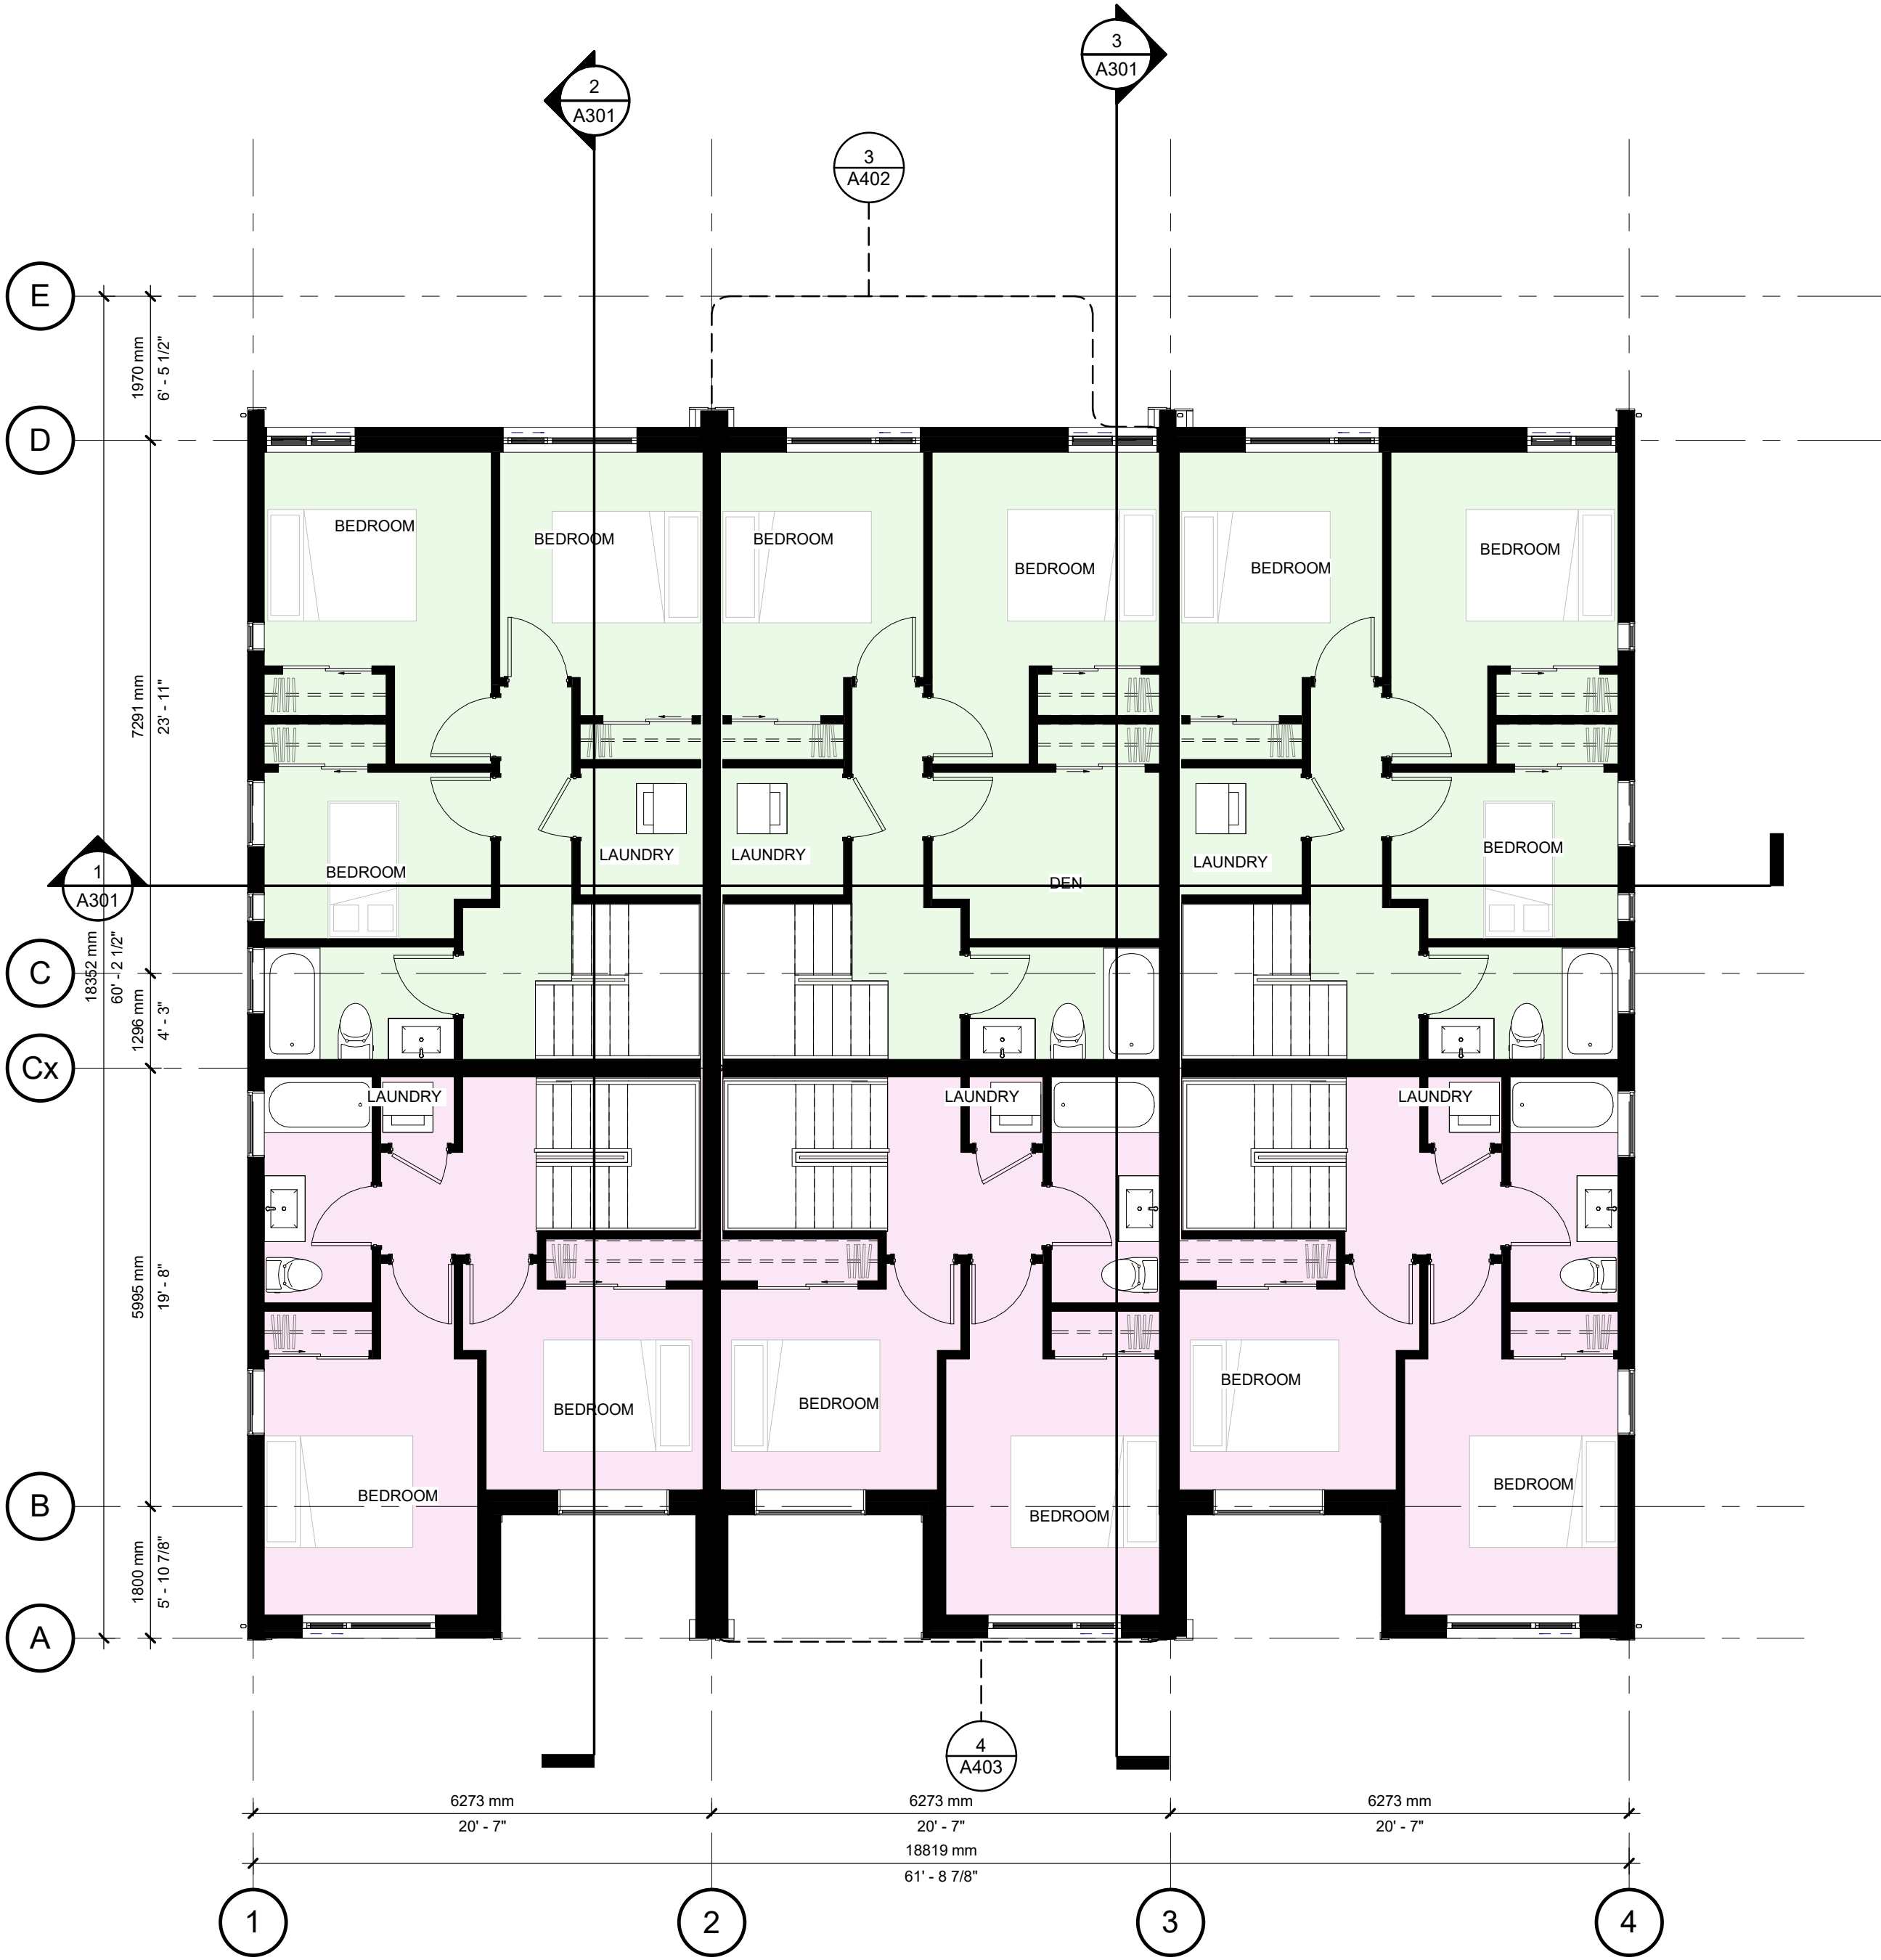

UNIT LEGEND

UNIT 3

UNIT 4

2 THIRD FLOOR PLAN  
1 : 75

chamberlain

Architects  
Constructors  
Managers

Chamberlain Architect  
Services Limited

4671 Palladium Way  
Suite 1  
Burlington, Ontario L7M0W9  
CANADA

Tel: 905.631.7777  
Fax: 905.631.7717  
www.chamberlainIPD.com

NO.	ISSUED	DATE
1	PRECONSULTATION	2024.04.11

DO NOT SCALE DRAWINGS. USE ONLY DRAWINGS MARKED "ISSUED FOR CONSTRUCTION". VERIFY CONFIGURATIONS AND DIMENSIONS ON SITE BEFORE BEGINNING WORK. NOTIFY ARCHITECT IMMEDIATELY OF ANY ERRORS, OMISSIONS OR DISCREPANCIES.

CHAMBERLAIN ARCHITECT SERVICES LIMITED AND CHAMBERLAIN CONSTRUCTION SERVICES LIMITED HAVE SIMILAR OWNERSHIP.

CHAMBERLAIN ARCHITECT SERVICES LIMITED HAS COPYRIGHT. CONSTRUCTING A SUBSTANTIALLY SIMILAR BUILDING WITHOUT PERMISSION MAY INFRINGE THE COPYRIGHT OWNERS RIGHTS. MAKING MINOR CHANGES TO PLANS DOES NOT NECESSARILY AVOID COPYRIGHT INFRINGEMENT. INNOCENT INFRINGEMENT IS NOT A DEFENSE TO COPYRIGHT INFRINGEMENT. ©

SEAL

ONTARIO ASSOCIATION  
OF  
ARCHITECTS

STEPHEN A. BRUND  
LICENSE  
8614

24/12/24  
#112058

CONSTRUCTION NORTH

TRUE NORTH

HABITAT FOR HUMANITY

37 King Street, Georgetown, ON

SHEET NAME

SECOND & THIRD FLOOR

START DATE	June 6, 2019
DRAWN BY	Author
CHECKED BY	Checker
SCALE	1 : 75
PROJECT NO.	123012

DRAWING

A102

C:\Users\mabodaga\Documents\123012 - Habitat Building - 2025\02.04\_mabodaga.dwg 2025-03-13 13:04:57 PM





3 SOUTH ELEVATION  
A201 1:75



1 EAST ELEVATION  
A201 1:75



2 NORTH ELEVATION  
A201 1:75



4 WEST ELEVATION  
A201 1:75

## FINISH LEGEND


1	MASONRY
2	NEW TECH - HORIZONTAL
7	WINDOW GLASS
4	1.MULLION - TYPICAL
5	4mm ALUMINUM CLADDING - BLACK
6	WOOD FINISH SIDING
7	GUTTER
8	BLACK PAINT
9	SASH
10	CORRUGATED SIDING - BLACK - ROOF SCREEN
11	WOOD COMPOSITE SIDING
12	Facade Wood Finish 3
13	THERMALLY BROKEN ALUMINUM MULLION - BLACK
15	WOOD COMPOSITE / WOOD STAIN
16	EXTERIOR DOOR / WINDOW FRAME
17	EIFS - Exterior Insulation
18	?
19	?
20	?
21	WOOD COMPOSITE / WOOD STAIN



Chamberlain Architect  
Services Limited  
4671 Palladium Way  
Suite 1  
Burlington, Ontario L7M0W9  
CANADA  
Tel: 905.631.7777  
Fax: 905.631.7717  
www.chamberlainIPD.com

NO.	ISSUED	DATE
1	PRECONSULTATION	2024.04.11

DO NOT SCALE DRAWINGS. USE ONLY DRAWINGS  
MARKED ISSUED FOR CONSTRUCTION. VERIFY  
CONFIGURATIONS AND DIMENSIONS ON SITE BEFORE  
BEGINNING WORK. NOTIFY ARCHITECT IMMEDIATELY  
OF ANY ERRORS, OMISSIONS OR DISCREPANCIES.  
CHAMBERLAIN ARCHITECT SERVICES LIMITED AND  
CHAMBERLAIN CONSTRUCTION SERVICES LIMITED  
HAVE SIMILAR OWNERSHIP.  
CHAMBERLAIN ARCHITECT SERVICES LIMITED  
HAS COPYRIGHT. CONSTRUCTING A SUBSTANTIALLY  
SIMILAR BUILDING WITHOUT PERMISSION MAY  
INFRINGE THE COPYRIGHT OWNERS RIGHTS.  
MAKING MINOR CHANGES TO PLANS DOES NOT  
NECESSARILY AVOID COPYRIGHT INFRINGEMENT.  
INNOCENT INFRINGEMENT IS NOT A DEFENSE TO  
COPYRIGHT INFRINGEMENT. ©

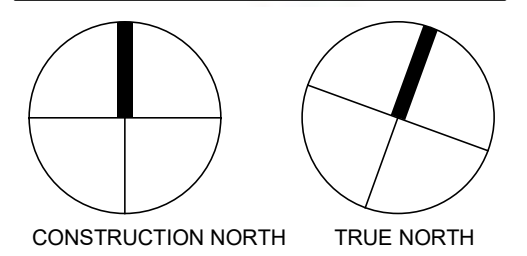

## HABITAT FOR HUMANITY

37 King Street, Georgetown,  
ON

SHEET NAME

## EXTERIOR ELEVATION I

START DATE June 6, 2019

DRAWN BY Author

CHECKED BY Checker

SCALE As indicated

PROJECT NO. 123012

DRAWING

# A201