



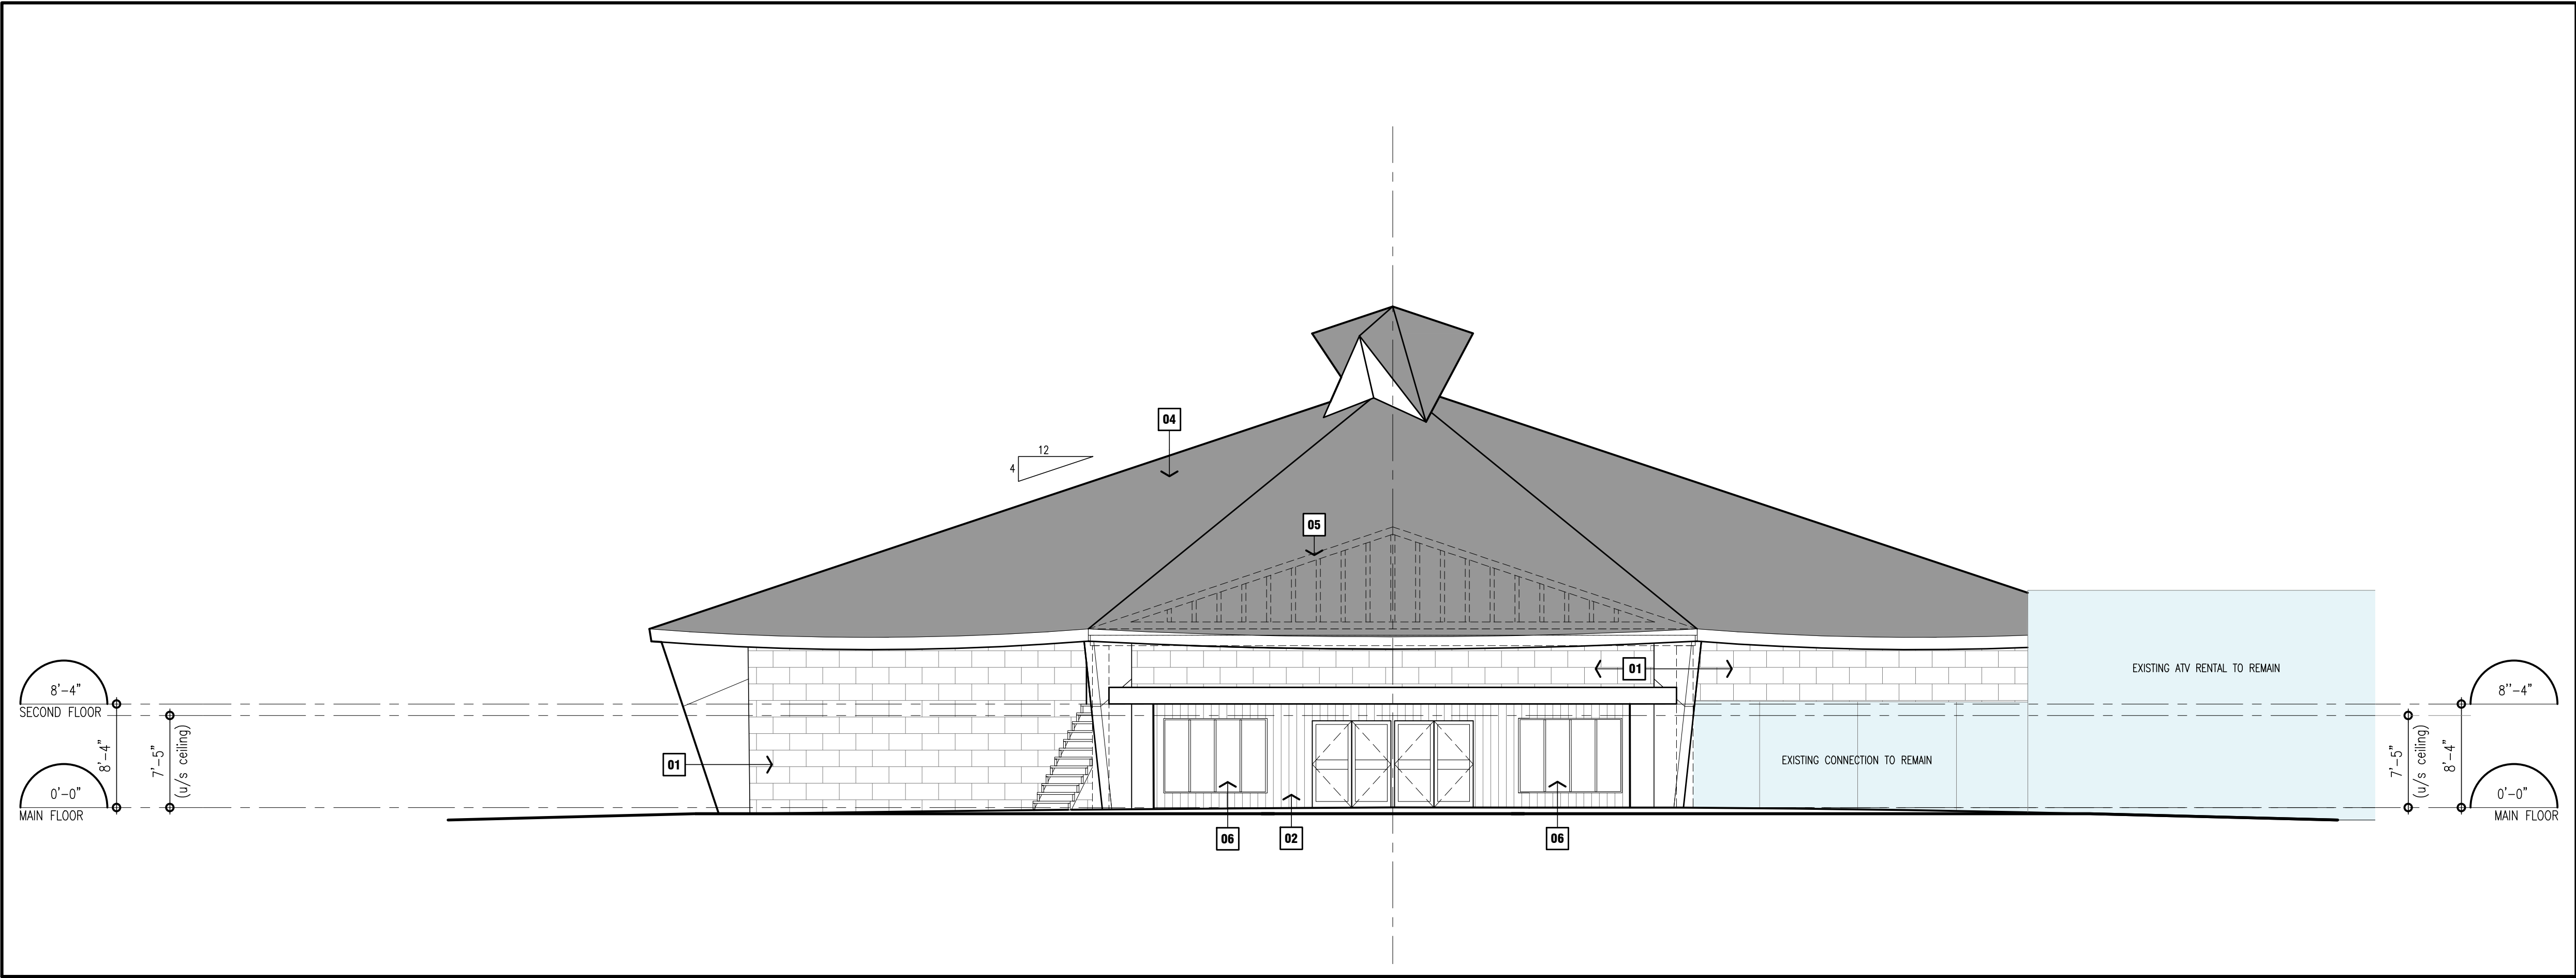

1 PROPOSED FRONT ELEVATION – WEST (WITHOUT CANOPY)
FACING STREET
scale: 1/8" = 1'-0"

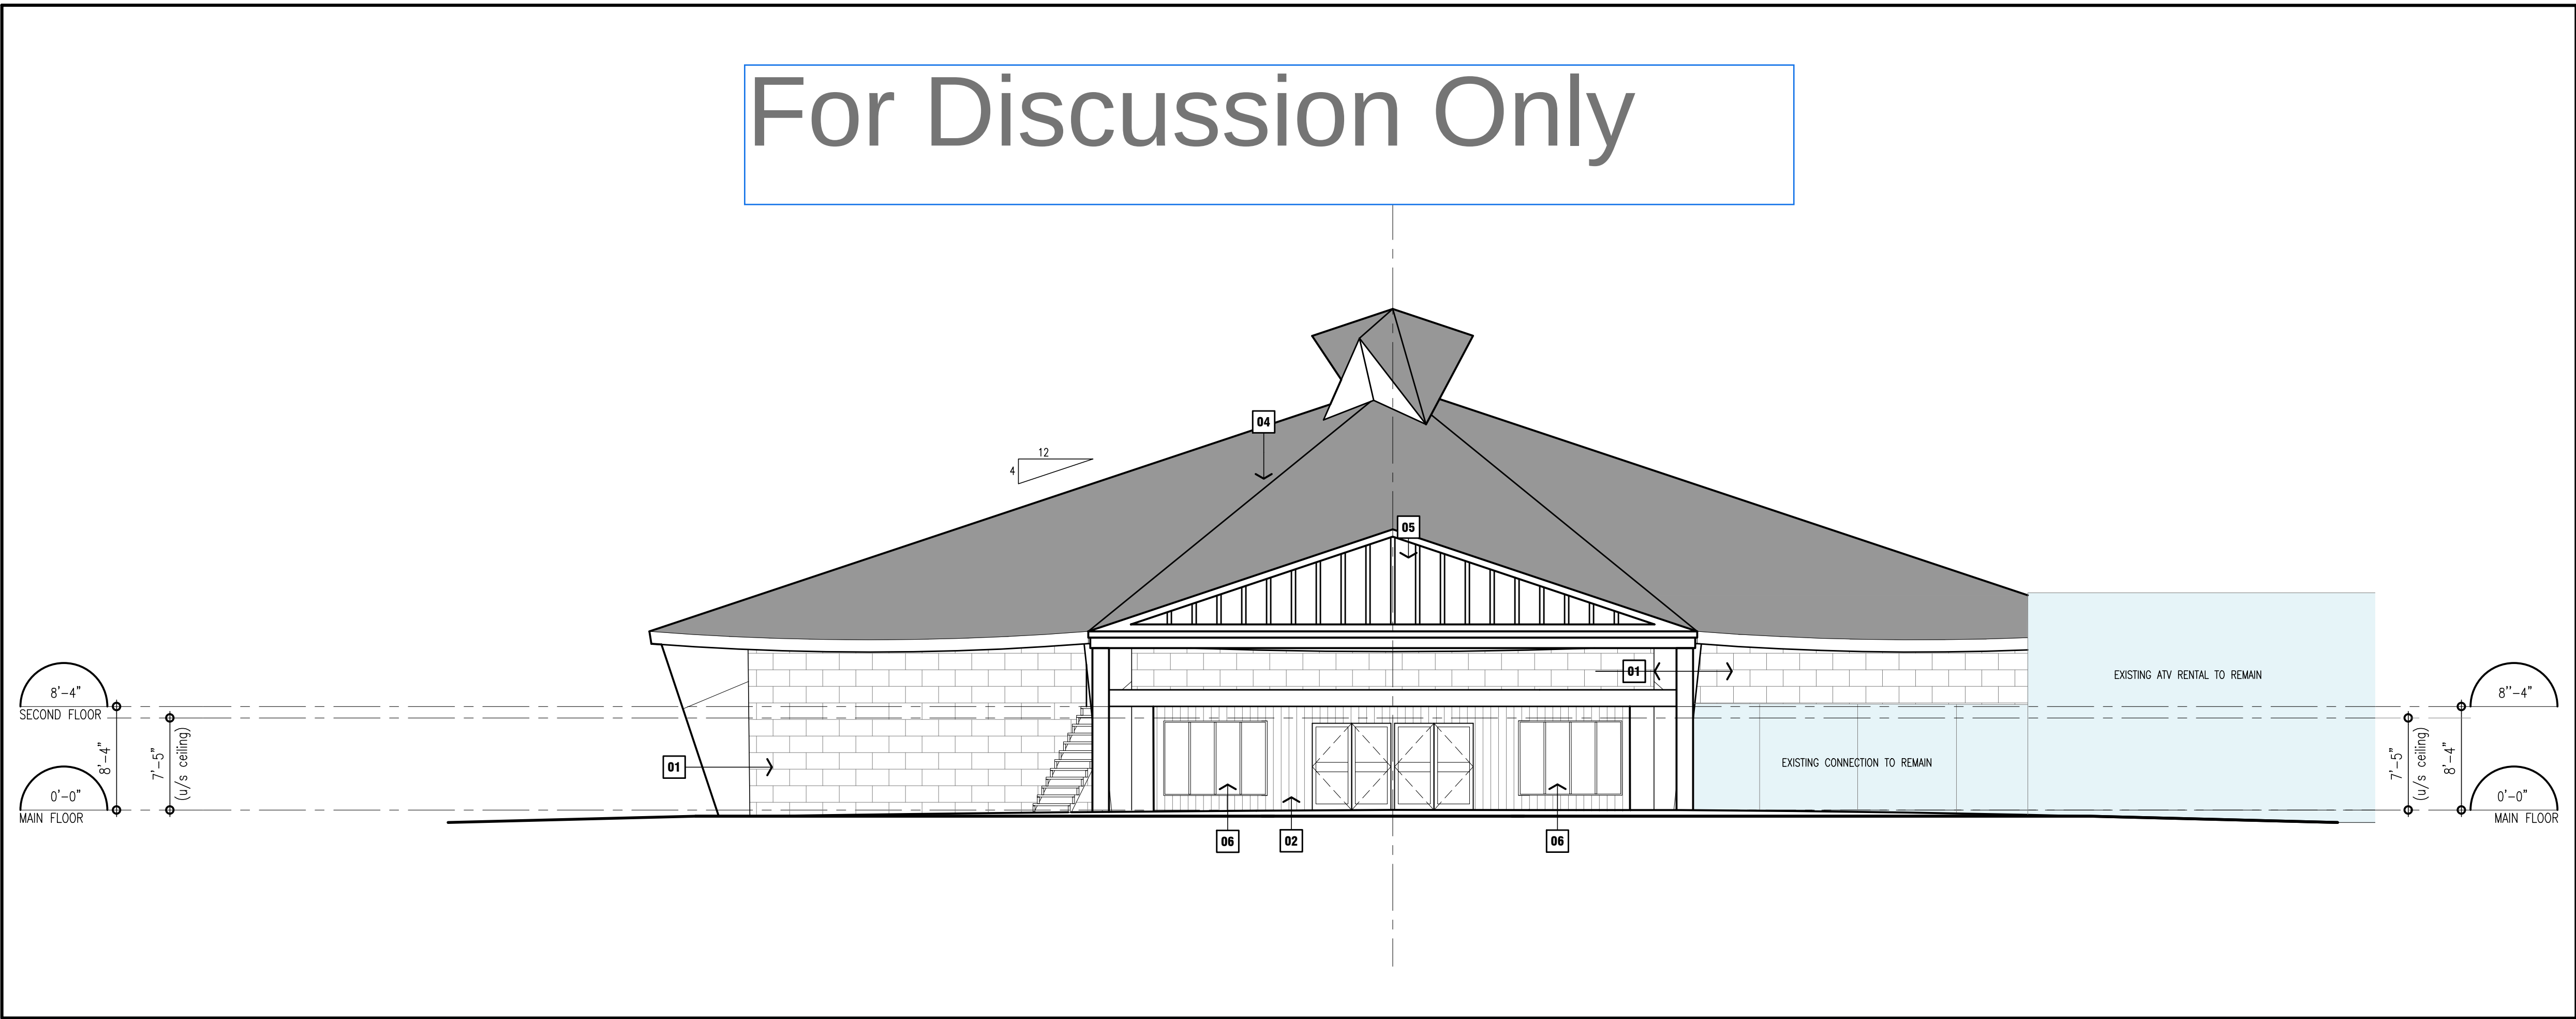

2 PROPOSED SIDE ELEVATION – WEST (WITH CANOPY)
FACING STREET
scale: 1/8" = 1'-0"

DRAWING NOTES

- 01** CONCRETE BLOCK.
COLOUR: GRAY BLUE (LET IT RAIN).
- 02** VERTICAL WOOD SIDING.
COLOUR: TAUPE (MOTH WING).
- 03** EXISTING METAL SIDING TO REMAIN.
- 04** EXISTING ROOF TO REMAIN.
- 05** NEW CANOPY
- 06** NEW WINDOWS TO REPLACE EXISTING

NOTE:
This drawing and all associated documentation are the confidential property of BJC architects inc. and must be returned upon request. Any duplication, reuse, revision and/or distribution in part or whole without the prior written authorization of BJC architects inc. is strictly prohibited. Each contractor will check and verify all dimensions and report all errors and omissions to the design professional whose seal is affixed to this drawing. Do not scale this drawing.

The information and material herein reflect the best judgement of BJC architects inc., in light of the information available to them at the time of preparation of these documents. Any use which a third party makes of these documents, or any reliance on or decisions to be made based on them, is the sole responsibility of such third party. BJC architects inc. accepts no responsibility for damages, if any, suffered by any third party as a result of decisions made or actions based on these documents © BJC architects inc. 2025

02		
01	XXX	2025. MM.DD
No.	REVISIONS	date
		scale
		AS NOTED


drawn	CRT
last worked on	by
2025.03.06	SI
checked	B.R.J.
print date	2025.03.06



client	HALTON MANAGEMENT INC.
16917 STEELES AVENUE HORNBY	ONTARIO
project	CONFERENCE CENTER
530 GUELPH STREET NORVAL	ONTARIO

drawing title
**PROPOSED
BUILDING
ELEVATIONS**

reference	
project no.	client reference number
24-108	
sheet no.	
A - 201 01	

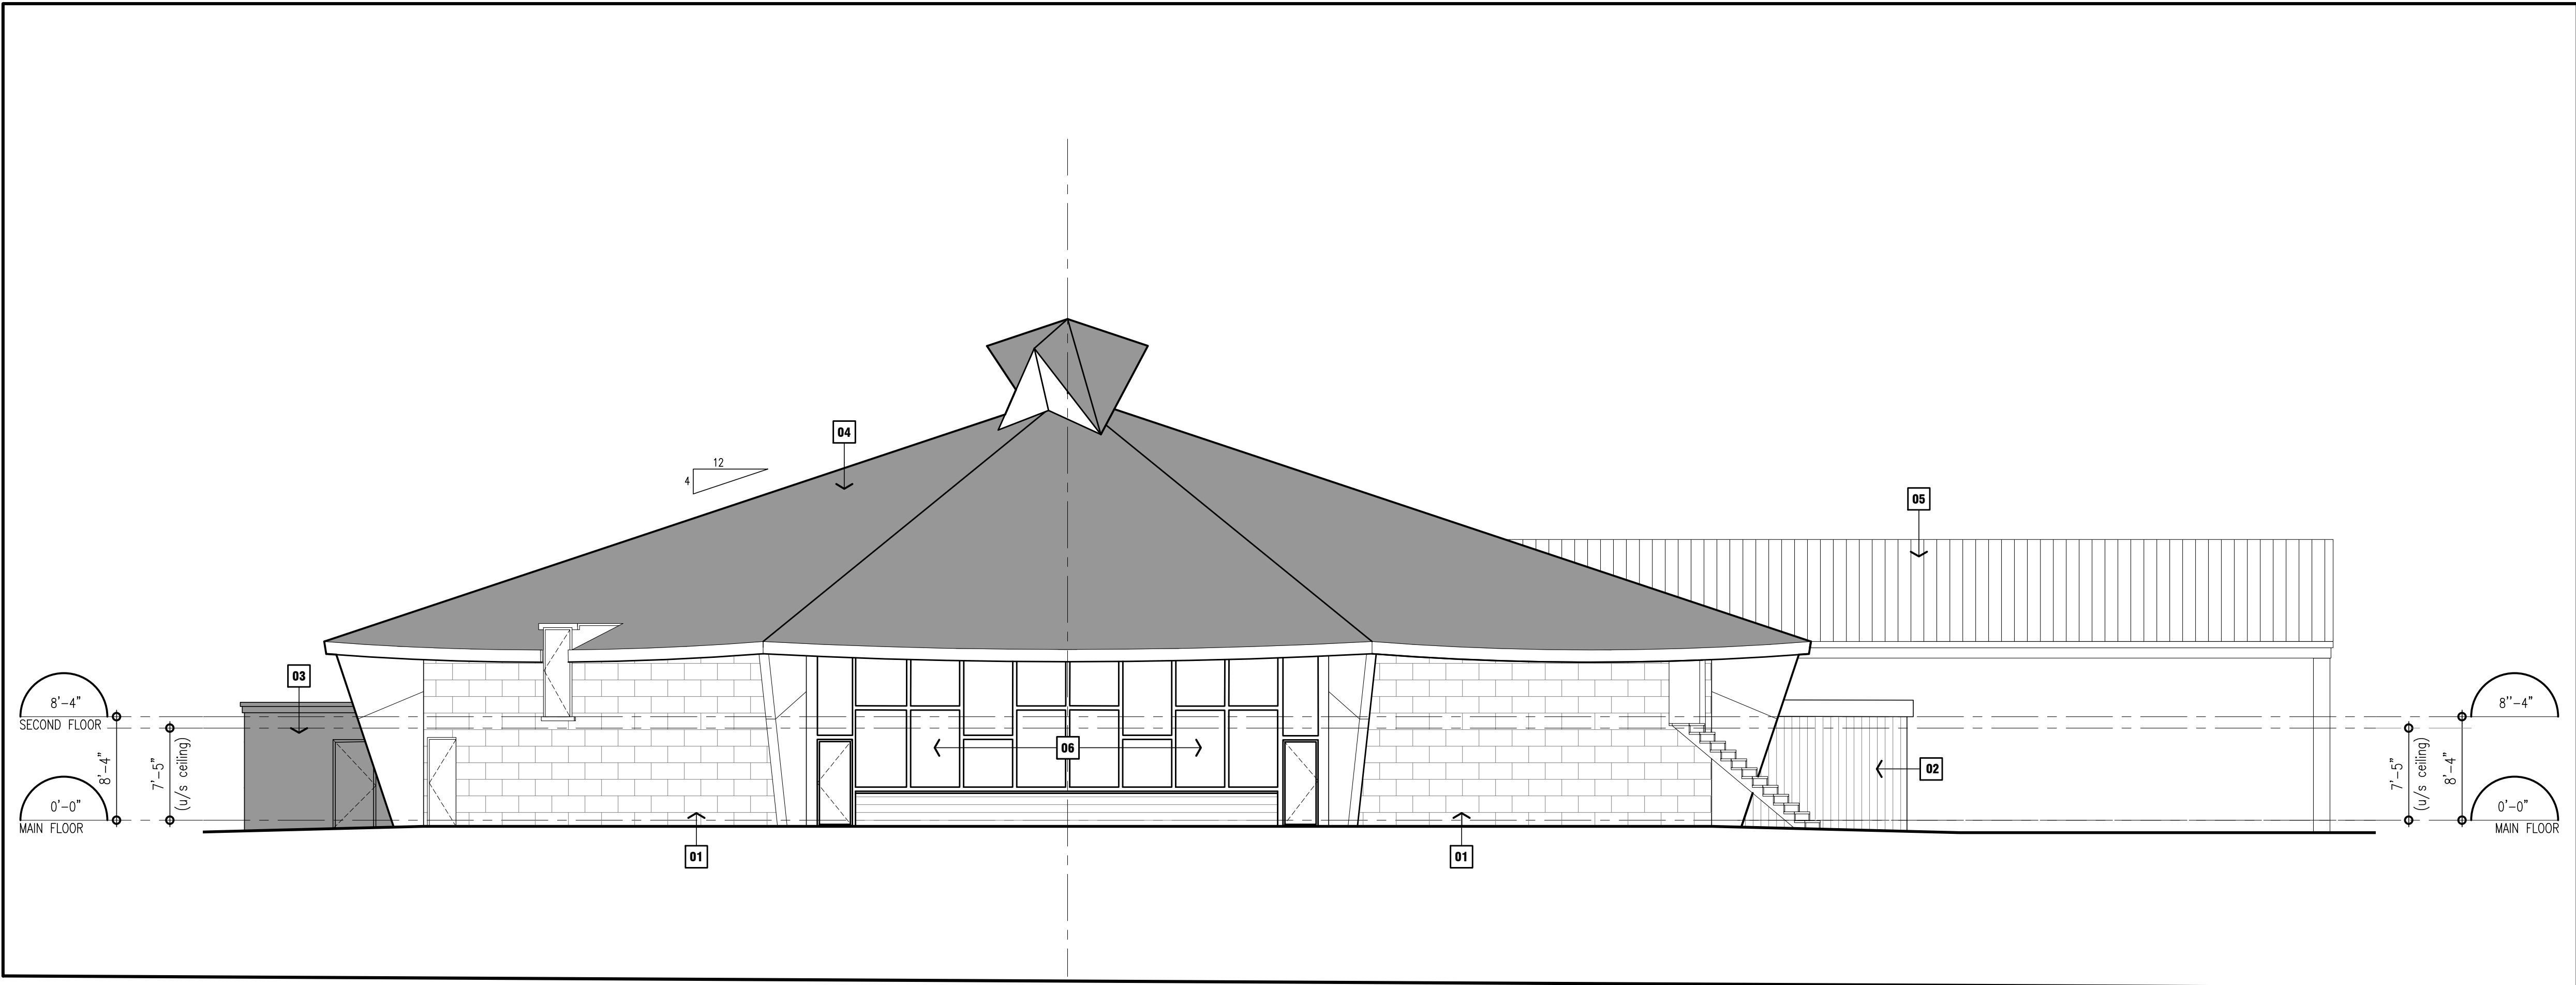


3

PROPOSED SIDE ELEVATION – NORTH
FACING RIVER

scale: 1/8" = 1'-0"

For Discussion Only

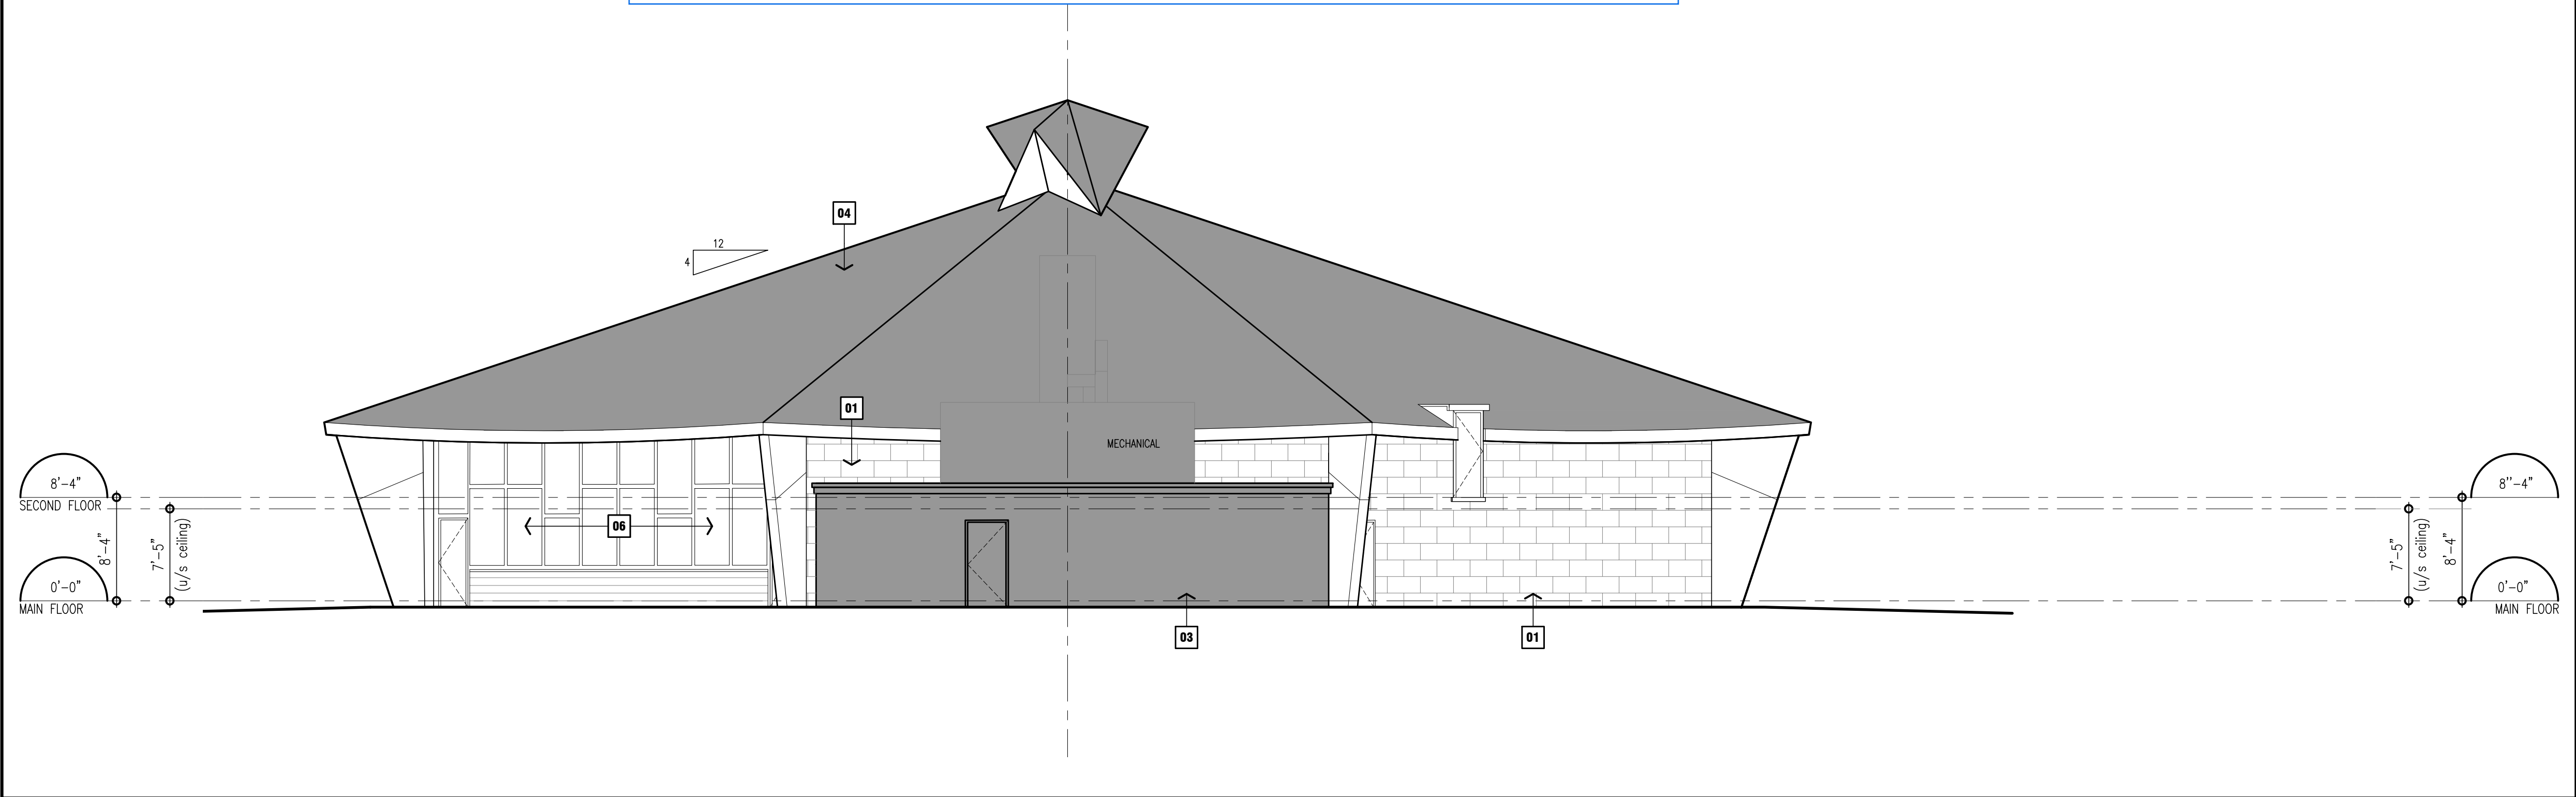

4

PROPOSED REAR ELEVATION – EAST

scale: 1/8" = 1'-0"

DRAWING NOTES

- 01 CONCRETE BLOCK.
COLOUR: GRAY BLUE (LET IT RAIN).
- 02 VERTICAL WOOD SIDING.
COLOUR: TAUPE (WOTH WING).
- 03 EXISTING METAL SIDING TO REMAIN.
- 04 EXISTING ROOF TO REMAIN.
- 05 NEW CANOPY
- 06 NEW WINDOWS TO REPLACE EXISTING

NOTE:
This drawing and all associated documentation are the confidential property of BJC architects inc. and must be returned upon request. Any duplication, reuse, revision and/or distribution in part or whole without the prior written authorization of BJC architects inc. is strictly prohibited. Each contractor will check and verify all dimensions and report all errors and omissions to the design professional whose seal is affixed to this drawing. Do not scale this drawing.

The information and material herein reflect the best judgement of BJC architects inc., in light of the information available to them at the time of preparation of these documents. Any use which a third party makes of these documents, or any reliance on or decisions to be made based on them, is the sole responsibility of such third party. BJC architects inc. accepts no responsibility for damages, if any, suffered by any third party as a result of decisions made or actions based on these documents © BJC architects inc. 2025

02		
01	XXX	2025. MM.DD
No.	REVISIONS	date
scale AS NOTED		

Drawn CRT	by
last worked on 2025.03.06	SI
checked B.R.J.	
print date 2025.03.06	




client HALTON MANAGEMENT INC.
16917 STEELES AVENUE HORNBY ONTARIO
project CONFERENCE CENTER
530 GUELPH STREET NORVAL ONTARIO

drawing title
PROPOSED
BUILDING
ELEVATIONS

reference	
project no. 24-108	client reference number
sheet no.	

A - 20201

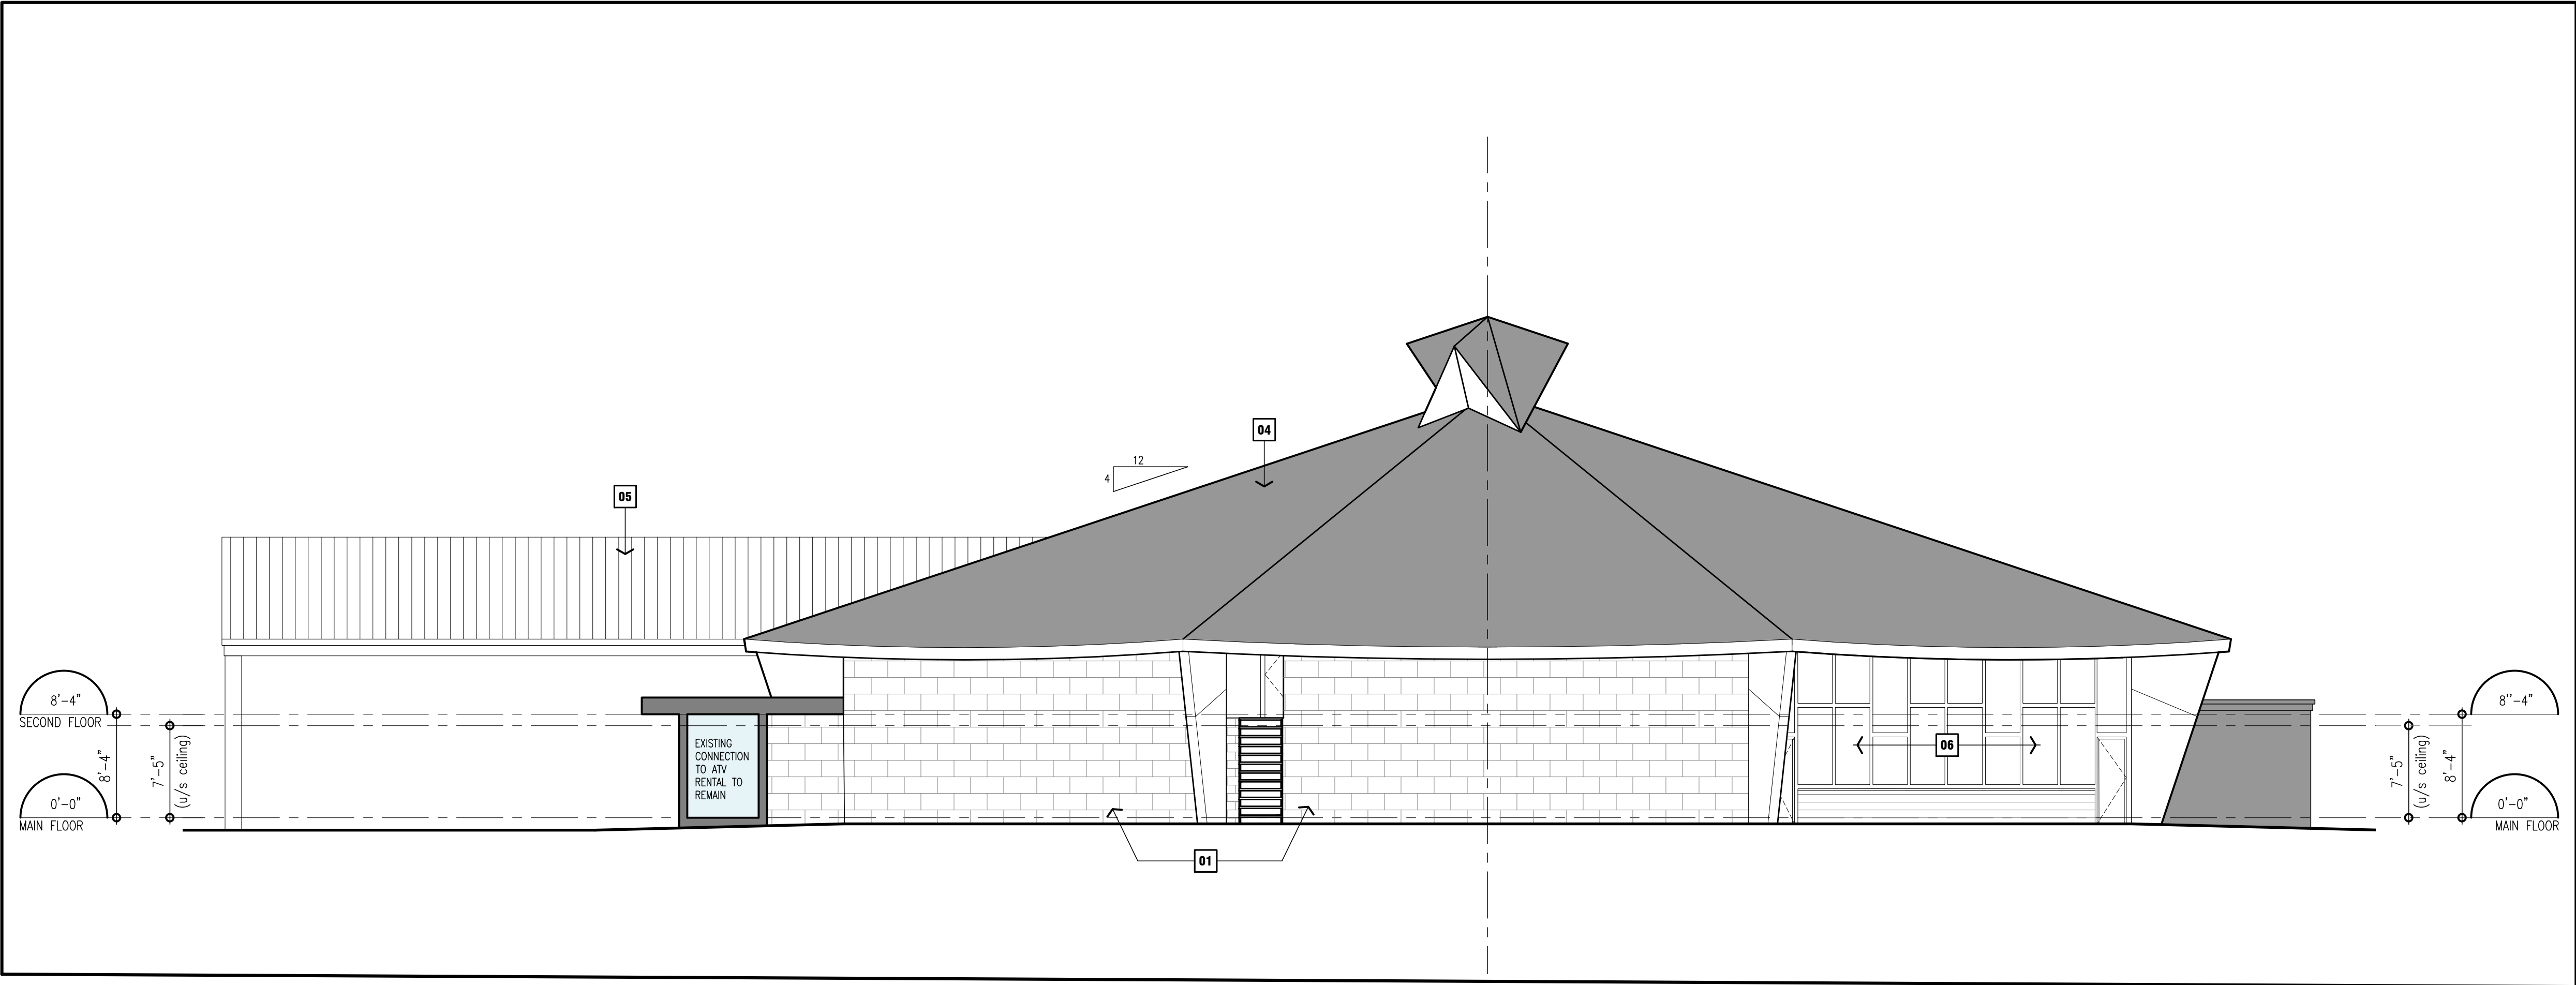

5

PROPOSED REAR ELEVATION – SOUTH

scale: 1/8" = 1'-0"

6

RESERVED

DRAWING NOTES

- 01** CONCRETE BLOCK.
COLOUR: GRAY BLUE (LET IT RAIN).
- 02** VERTICAL WOOD SIDING.
COLOUR: TAUPE (WOTH WING).
- 03** EXISTING METAL SIDING TO REMAIN.
- 04** EXISTING ROOF TO REMAIN.
- 05** NEW CANOPY
- 06** NEW WINDOWS TO REPLACE EXISTING

NOTE:
This drawing and all associated documentation are the confidential property of BJC architects Inc. and must be returned upon request. Any duplication, reuse, revision and/or distribution in part or whole without the prior written authorization of BJC architects Inc. is strictly prohibited. Each contractor will check and verify all dimensions and report all errors and omissions to the design professional whose seal is affixed to this drawing. Do not scale this drawing.
The information and material herein reflect the best judgement of BJC architects Inc., in light of the information available to them at the time of preparation of these documents. Any use which a third party makes of these documents, or any reliance on or decisions to be made based on them, is the sole responsibility of such third party. BJC architects Inc. accepts no responsibility for damages, if any, suffered by any third party as a result of decisions made or actions based on these documents © BJC architects Inc. 2025

02		
01	XXX	2025. MM.DD
No.	REVISIONS	date
		scale AS NOTED

drawn CRT	by
last worked on 2025.03.06	SI
checked B.R.J.	
print date 2025.03.06	



client HALTON MANAGEMENT INC.
16917 STEELES AVENUE HORNBY ONTARIO
project CONFERENCE CENTER
530 GUELPH STREET NORVAL ONTARIO

drawing title PROPOSED BUILDING ELEVATIONS
--

reference	
project no. 24-108	client reference number
sheet no.	
A - 203 01	