


NOTE:
 THE LAYOUT OF THE PROPOSED ROADS, SEWERS, CHANNELS, EASEMENTS, AND WATERMAINS ALONG WITH THE STORMWATER MANAGEMENT FACILITY AND ASSOCIATED INFRASTRUCTURE ARE CONCEPTUAL IN NATURE, INTENDED TO ILLUSTRATE THE SERVICEABILITY OF THE SUBJECT SITE

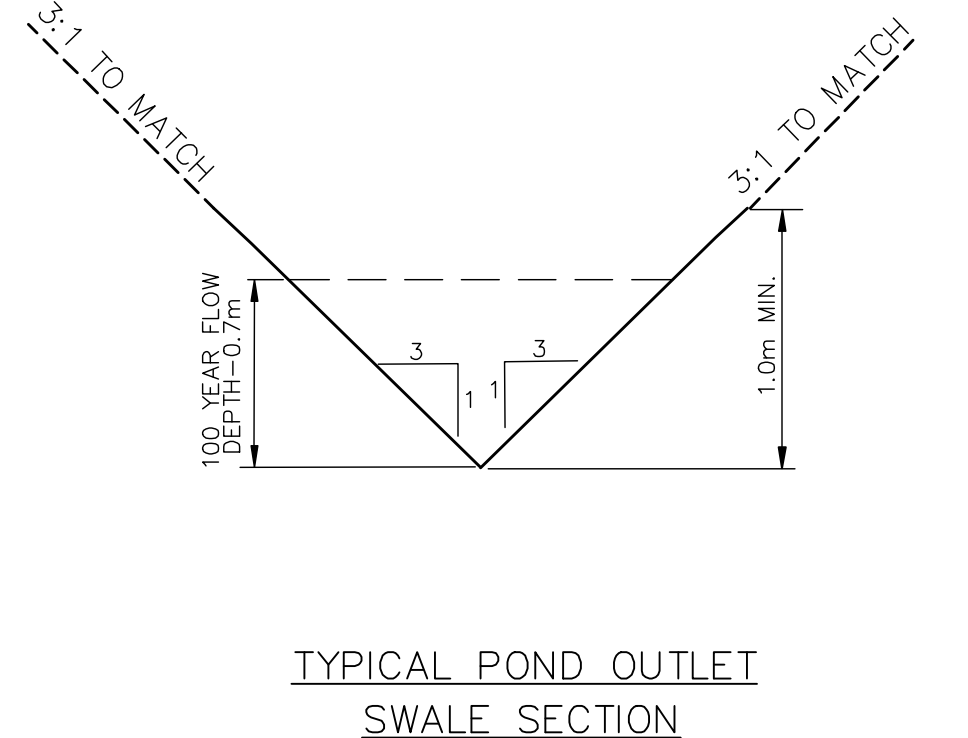

- LEGEND**
- PROPOSED SANITARY SEWER
 - - - FUTURE SANITARY SEWER
 - EXISTING SANITARY SEWER
 - PROPOSED STORM SEWER
 - - - PROPOSED CLEAN WATER STORM SEWER
 - PROPOSED WATERMAIN
 - - - FUTURE WATERMAIN
 - EXISTING WATERMAIN
 - PROPOSED ROAD GRADE
 - PROPOSED STORM OVERT
 - PROPOSED SANITARY OVERT
 - PROPOSED CLEANWATER OVERT
 - PROPERTY BOUNDARIES
 - - - REGIONAL FLOODLINE
 - FILL LINE
 - DRAINAGE SWALE

REVISED MARCH 2007

TOWN OF HALTON HILLS
 REGIONAL MUNICIPALITY OF HALTON

401/STEELES EMPLOYMENT LANDS

FUNCTIONAL SERVICING AND GRADING PLAN—OPTION 2

SERNAS ASSOCIATES
 (A Member of the Sernas Group Inc.)

141 Broad Road
 Mississauga, ON L4Z 1G3
 T 416.213.7121
 F 905.000.8400
 sernas.com

DATE : JUNE, 2006	DRAWN BY : S.Y.	PROJECT No. 06157
SCALE : 1 : 2000	DESIGNED BY : T.D.	DRAWING No. CSP-2
	CHECKED BY : K.C.	