


COOLING TRENCH TYPICAL DETAIL
N.T.S.

NOTE:
THE LAYOUT OF THE PROPOSED ROADS, SEWERS, CHANNELS, EASEMENTS, AND WATERMAINS ALONG WITH THE STORMWATER MANAGEMENT FACILITY AND ASSOCIATED INFRASTRUCTURE ARE CONCEPTUAL IN NATURE, INTENDED TO ILLUSTRATE THE SERVICEABILITY OF THE SUBJECT SITE

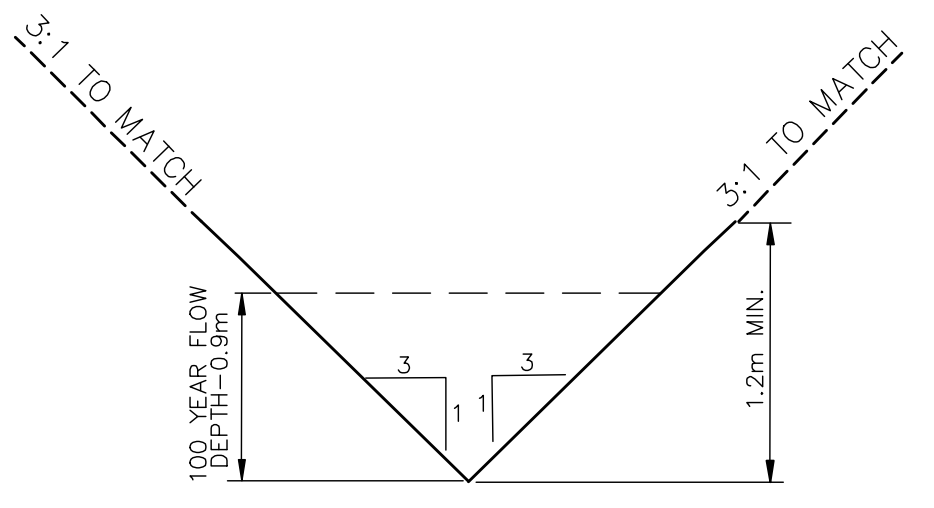

TYPICAL POND OUTLET SWALE SECTION
N.T.S.

- LEGEND**
- PROPOSED SANITARY SEWER
 - - - FUTURE SANITARY SEWER
 - - - EXISTING SANITARY SEWER
 - PROPOSED STORM WATER
 - - - PROPOSED CLEAN WATER STORM SEWER
 - PROPOSED WATERMAIN
 - - - FUTURE WATERMAIN
 - - - EXISTING WATERMAIN
 - PROPOSED ROAD GRADE
 - - - PROPOSED STORM OVERT
 - - - PROPOSED SANITARY OVERT
 - - - PROPOSED CLEANWATER OVERT
 - PROPERTY BOUNDARIES
 - - - REGIONAL FLOODLINE
 - FILL LINE

REVISED MARCH 2007

TOWN OF HALTON HILLS
REGIONAL MUNICIPALITY OF HALTON

401/STEELES EMPLOYMENT LANDS

FUNCTIONAL SERVICING AND GRADING PLAN—OPTION 1

SERNAS ASSOCIATES
(A Member of the Sernas Group Inc.)

141 Brunel Road
Mississauga, ON L4Z 1G3
T 416.213.7121
F 905.000.8489
sernas.com

DATE : JUNE, 2006	DRAWN BY : S.Y.	PROJECT No. 06157
SCALE : 1 : 2000	DESIGNED BY : T.D.	DRAWING CSP—1
	CHECKED BY : K.C.	