

#### GENERAL NOTES

- Do not scale the drawings. All dimensions are in millimeters unless noted otherwise.
- This drawing is to be read in conjunction with the overall master plan and engineering drawings prepared by the project engineer and site plans prepared by the project architect.
- The contractor shall check and verify all existing and proposed grading and conditions on the project and immediately report any discrepancies to the consultant before proceeding with any work.
- The contractor is to be aware of all existing and proposed services and utilities. The contractor is responsible for having all underground services and utility lines staked by each agency having jurisdiction prior to commencing work.
- This drawing is to be used for development approval only. For layout of all work refer to construction drawings.
- Plant quantities indicated on the plan supersede the quantities from the plant list (report any discrepancies to the landscape architect).
- Do not leave any holes open overnight.
- Keep area outside construction zone clean and useable by others at all times. Contractor shall thoroughly clean areas surrounding the construction zone at the end of each work day.
- Contractor to make good any and all damages outside of the development area that may occur as a result of construction at no extra cost.
- This drawing is Copyright MHBC 2025.

DRAFT

1. NOVEMBER 07, 2025 ISSUED FOR REVIEW MB  
REVISION NO. DATE ISSUED / REVISION BY



PLANNING  
URBAN DESIGN  
& LANDSCAPE  
ARCHITECTURE

230-7050 WESTON ROAD WOODBRIDGE, ON L4L 8G7 | P: 905.761.5589 | WWW.MHBCPLAN.COM

STAMP DATE AUGUST 2025

DRAWN BY MB

PLAN SCALE 1:1200

FILE NO. 1316S

CHECKED BY G.C.

OTHER

PROJECT

9094 REGIONAL RD 25

HALTON HILLS, ON

ISSUED FOR SPA ONLY  
NOT FOR CONSTRUCTION

All drawings and specifications are instruments of service and will remain the property of MHBC Planning and must be returned at the completion of the work. This drawing shall not be used for construction purposes unless the drawings are marked "Issued for Construction" and the professional seal is signed and dated by the landscape architect.

PROJECT

9094 REGIONAL RD 25

HALTON HILLS, ON

DWG NAME DWG NO.



OVERALL LANDSCAPE PLAN L1

#### PLANT SCHEDULE SITE PLAN

CODE	QTY	BOTANICAL NAME	COMMON NAME	SIZE	CONT.	NATIVE	DRGHT TOL.	SALT TOL.
<b>CONIFEROUS TREES</b>								
ABS	20	ABIES BALSAMEA	BALSAM FIR	250CM HT.	B&B			
LS	13	ABIES CONICA	WHITE SPRUCE	250CM HT.	B&B			
PGS	70	PIPSA GLAUCA	WHITE SPRUCE	250CM HT.	B&B			
PBS	30	PIPSA MARIANA	BLACK SPRUCE	250CM HT.	B&B			
SUBTOTAL:								
<b>DECIDUOUS TREES</b>								
AR	36	ACER RUBRUM	RED MAPLE	70MM CAL	B&B	X		
AS	18	ACER SACCHARINUM	SILVER MAPLE	70MM CAL	B&B	X	X	
ACZ	32	ACER SPICATUM	SUGAR MAPLE	70MM CAL	B&B	X		
AX	38	ACER X FREEMANII	FREEMAN MAPLE	70MM CAL	B&B	X	X	
CO	19	CELTIS OCCIDENTALIS	COMMON HACKBERRY	70MM CAL	B&B	X		
GT	21	CLETHRA ALNIFOLIA	HONEY LOCUST	70MM CAL	B&B	X	X	
GT	17	FRAXINUS AMERICANA	AMERICAN COFFEETREE	70MM CAL	B&B	X	X	
JN	19	JUGLANS NIGRA	BLACK WALNUT	70MM CAL	B&B	X	X	X
NS	5	NYSSA SYLVATICA	TUPELO	70MM CAL	B&B	X	X	
GW	3	ODONTOXYLON SPP.	AMERICAN HOPHORNBEAM	70MM CAL	B&B	X	X	
PW	28	PRUNUS SEROTINA	BLACK CHERRY	70MM CAL	B&B	X	X	
GM	11	QUERCUS MACROCARPA	BURR OAK	70MM CAL	B&B	X	X	
GR	25	QUERCUS RUBRA	NORTHERN RED OAK	70MM CAL	B&B	X	X	
TA	18	TULIAMERICANA	AMERICAN LINDEN	70MM CAL	B&B	X		
SUBTOTAL:								
<b>DECIDUOUS SHRUBS</b>								
DI	136	COMITIA PTEROPERA	SWEET FERN	2 GAL	POT	X	X	X
DI	122	DIERVILLA LONICERA	DAWFBUSH HONEYSUCKLE	2 GAL	POT	X	X	X
SUBTOTAL:								
<b>GRASSES</b>								
DI	163	DESCHAMPAS CESPITOSA	TUFTED HAIR GRASS	1 GAL	POT	X	X	X
SI	985	SCHIZACHYRUM SCOPARIUM	LITTLE BLUESTEM	1 GAL	POT	X	X	X
SUBTOTAL:								
<b>PERENNIALS</b>								
Am	673	ACHILLEA MILLEFOLIUM	COMMON YARROW	1 GAL	POT	X	X	X
AI	693	ASCLEPIAS SODAWEED	BLACK SODAWEED	1 GAL	POT	X	X	X
bc	780	BERGERA CURTIPENDULA	BIGE CATS GRASS	1 GAL	POT	X		
ep2	1,843	ECHINACEA PURPUREA	CONEFLOWER	1 GAL	POT			
Ga	217	GALLARDIA ARISTATA	BLANKET FLOWER	1 GAL	POT	X	X	X
Hx	589	HEDYOTIS X HYBRIDUS	SPANISH FEVER HONEYMOON HELLEBORE	1 GAL	POT	X	X	X
m	1,555	RUDBECKIA HIRTA	BLACK-EYED SUSAN	1 GAL	POT	X	X	
SUBTOTAL:								
6,620								

#### PLANT SCHEDULE STREETSCAPE

CODE	QTY	BOTANICAL NAME	COMMON NAME	SIZE	CONT.	NATIVE	DRGHT TOL.	SALT TOL.
<b>DECIDUOUS TREES</b>								
AR	18	ACER RUBRUM	RED MAPLE	70MM CAL	B&B	X		
AC2	15	ACER SACCHARINUM	SILVER MAPLE	70MM CAL	B&B	X		
AX	41	ACER X FREEMANII	FREEMAN MAPLE	70MM CAL	B&B	X	X	

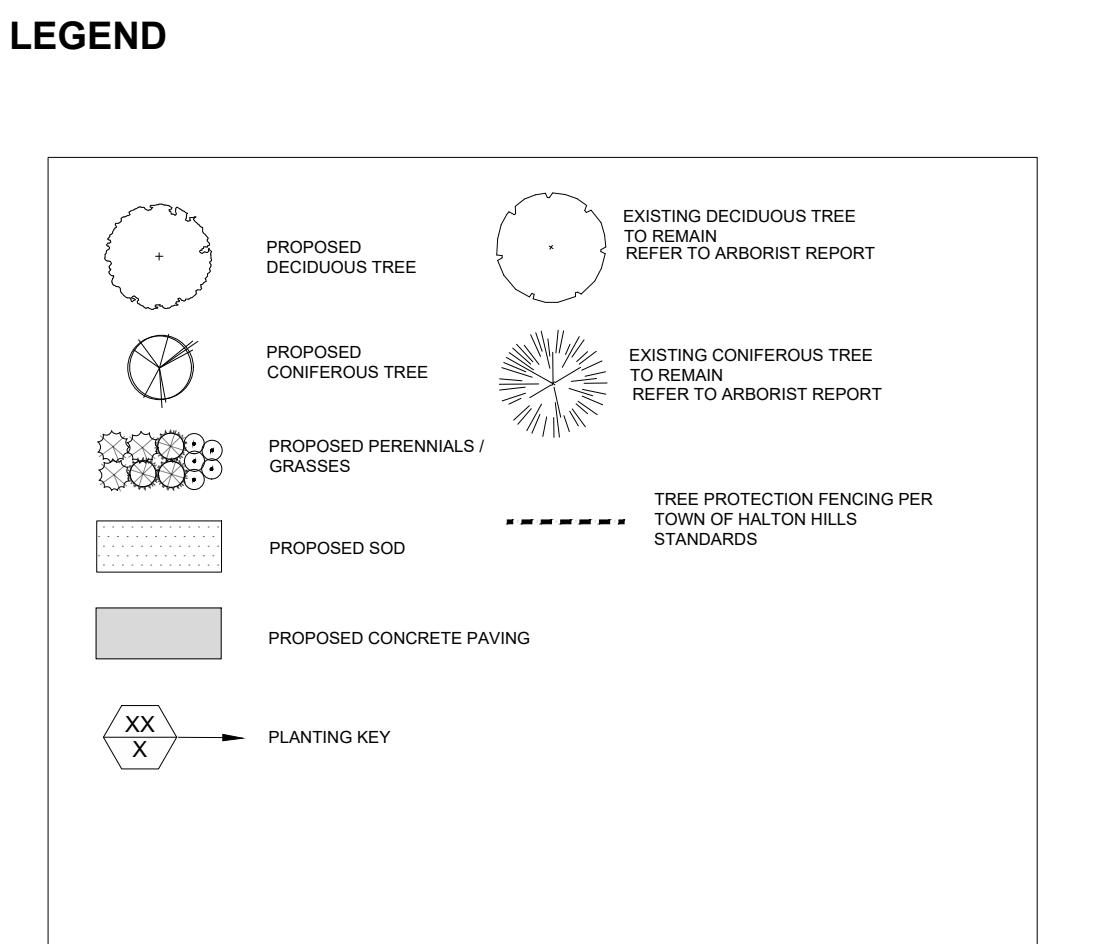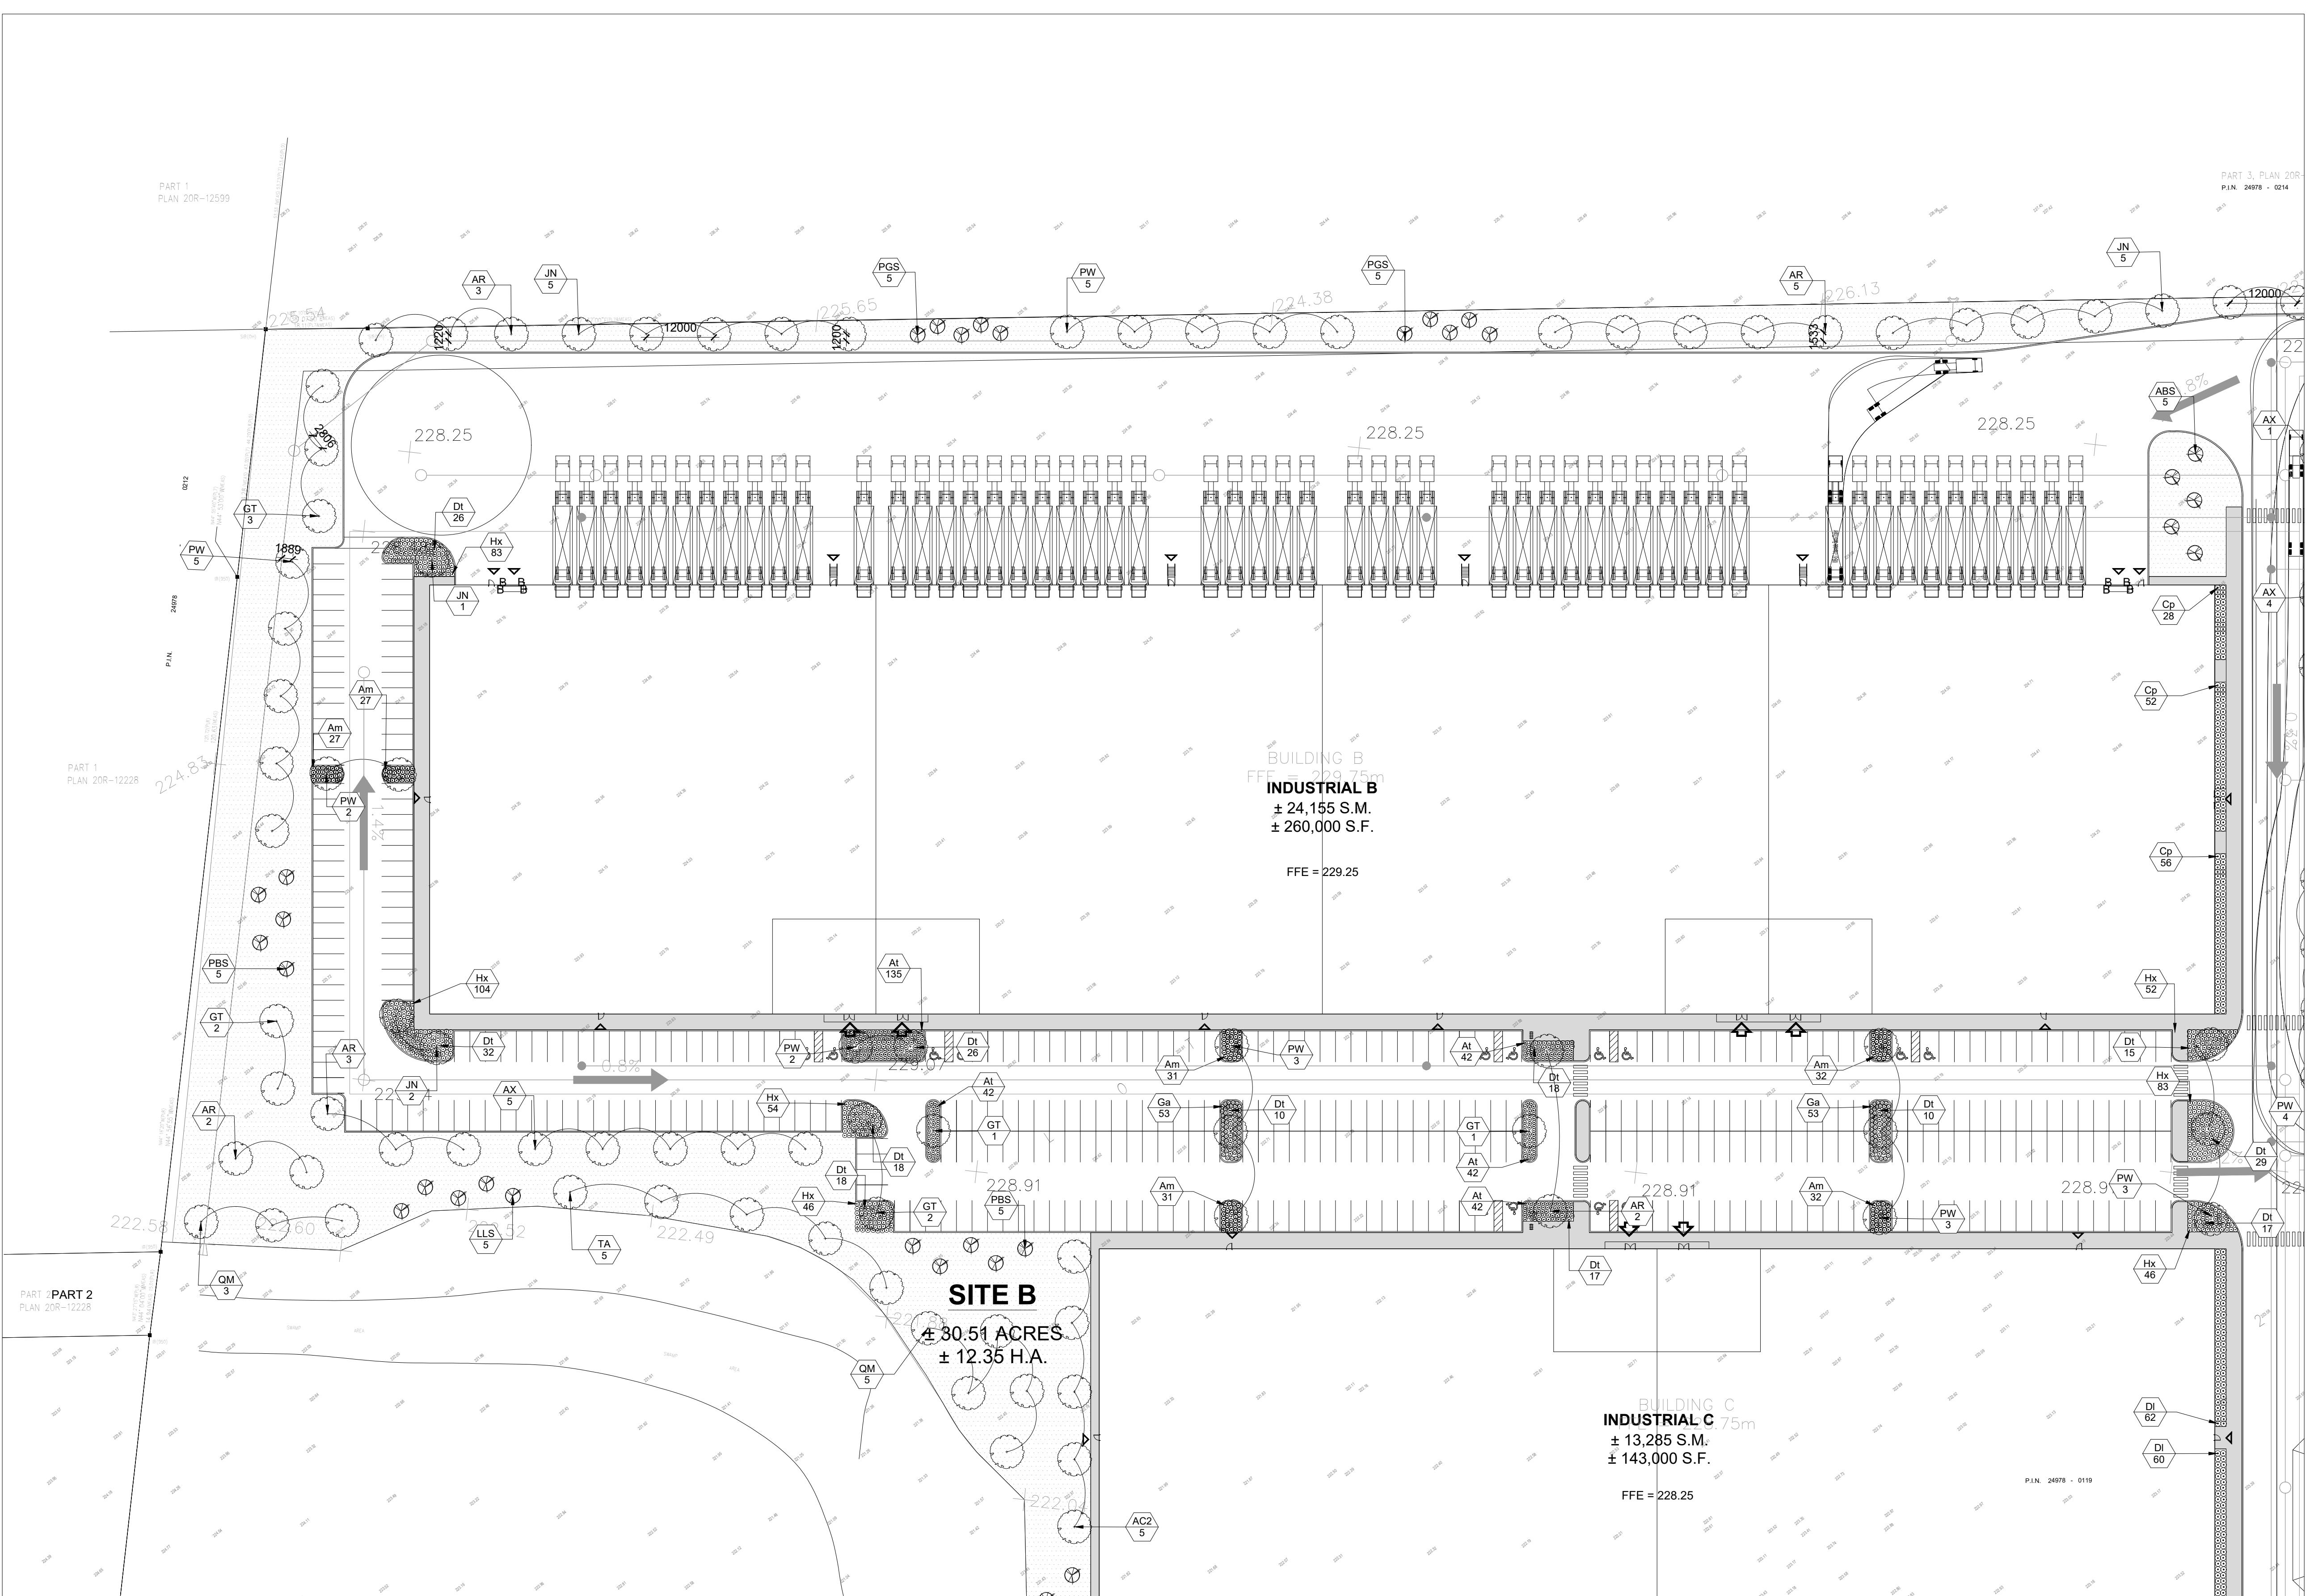


**GENERAL NOTES**


- Do not scale the drawings. All dimensions are in millimeters unless noted otherwise.
- This drawing is to be read in conjunction with the overall master plan and engineering drawings prepared by the project engineer and site plans prepared by the project architect.
- The contractor shall check and verify all existing and proposed grading and conditions on the project and immediately report any discrepancies to the consultant before proceeding with any work.
- The contractor is to be aware of all existing and proposed services and utilities. The contractor is responsible for having all underground services and utility lines staked by each agency having jurisdiction prior to commencing work.
- This drawing is to be used for development approval only. For layout of all work refer to construction drawings.
- Plant quantities indicated on the plan supersede the quantities from the plant list (report any discrepancies to the landscape architect).
- Do not leave any holes open overnight.
- Keep area outside construction zone clean and useable by others at all times. Contractor shall thoroughly clean areas surrounding the construction zone at the end of each work day.
- Contractor to make good any and all damages outside of the development area that may occur as a result of construction at no extra cost.
- This drawing is Copyright MHBC 2025.

**DRAFT**

1. NOVEMBER 07, 2025	ISSUED FOR REVIEW	MB
REVISION NO.	DATE	ISSUED / REVISION BY
<b>MHBC</b> PLANNING URBAN DESIGN & LANDSCAPE ARCHITECTURE 230-7050 WESTON ROAD WOODBRIDGE, ON L4L 8G7   P: 905.761.5588 F: 905.761.5589   WWW.MHBCPLAN.COM		
STAMP	DATE	AUGUST 2025
DRAWN BY	MB	
PLAN SCALE	1:600	
FILE NO.	1316S	
CHECKED BY	G.C.	
OTHER		
ISSUED FOR SPA ONLY NOT FOR CONSTRUCTION		
All drawings and specifications are instruments of service and will remain the property of MHBC Planning and must be returned at the completion of the work. This drawing shall not be used for construction purposes unless the drawings are marked "Issued for Construction" and the professional seal is signed and dated by the landscape architect.		
PROJECT	9094 REGIONAL RD 25 HALTON HILLS, ON	
DWG NAME	DWG NO.	
LANDSCAPE PLAN		L1.1

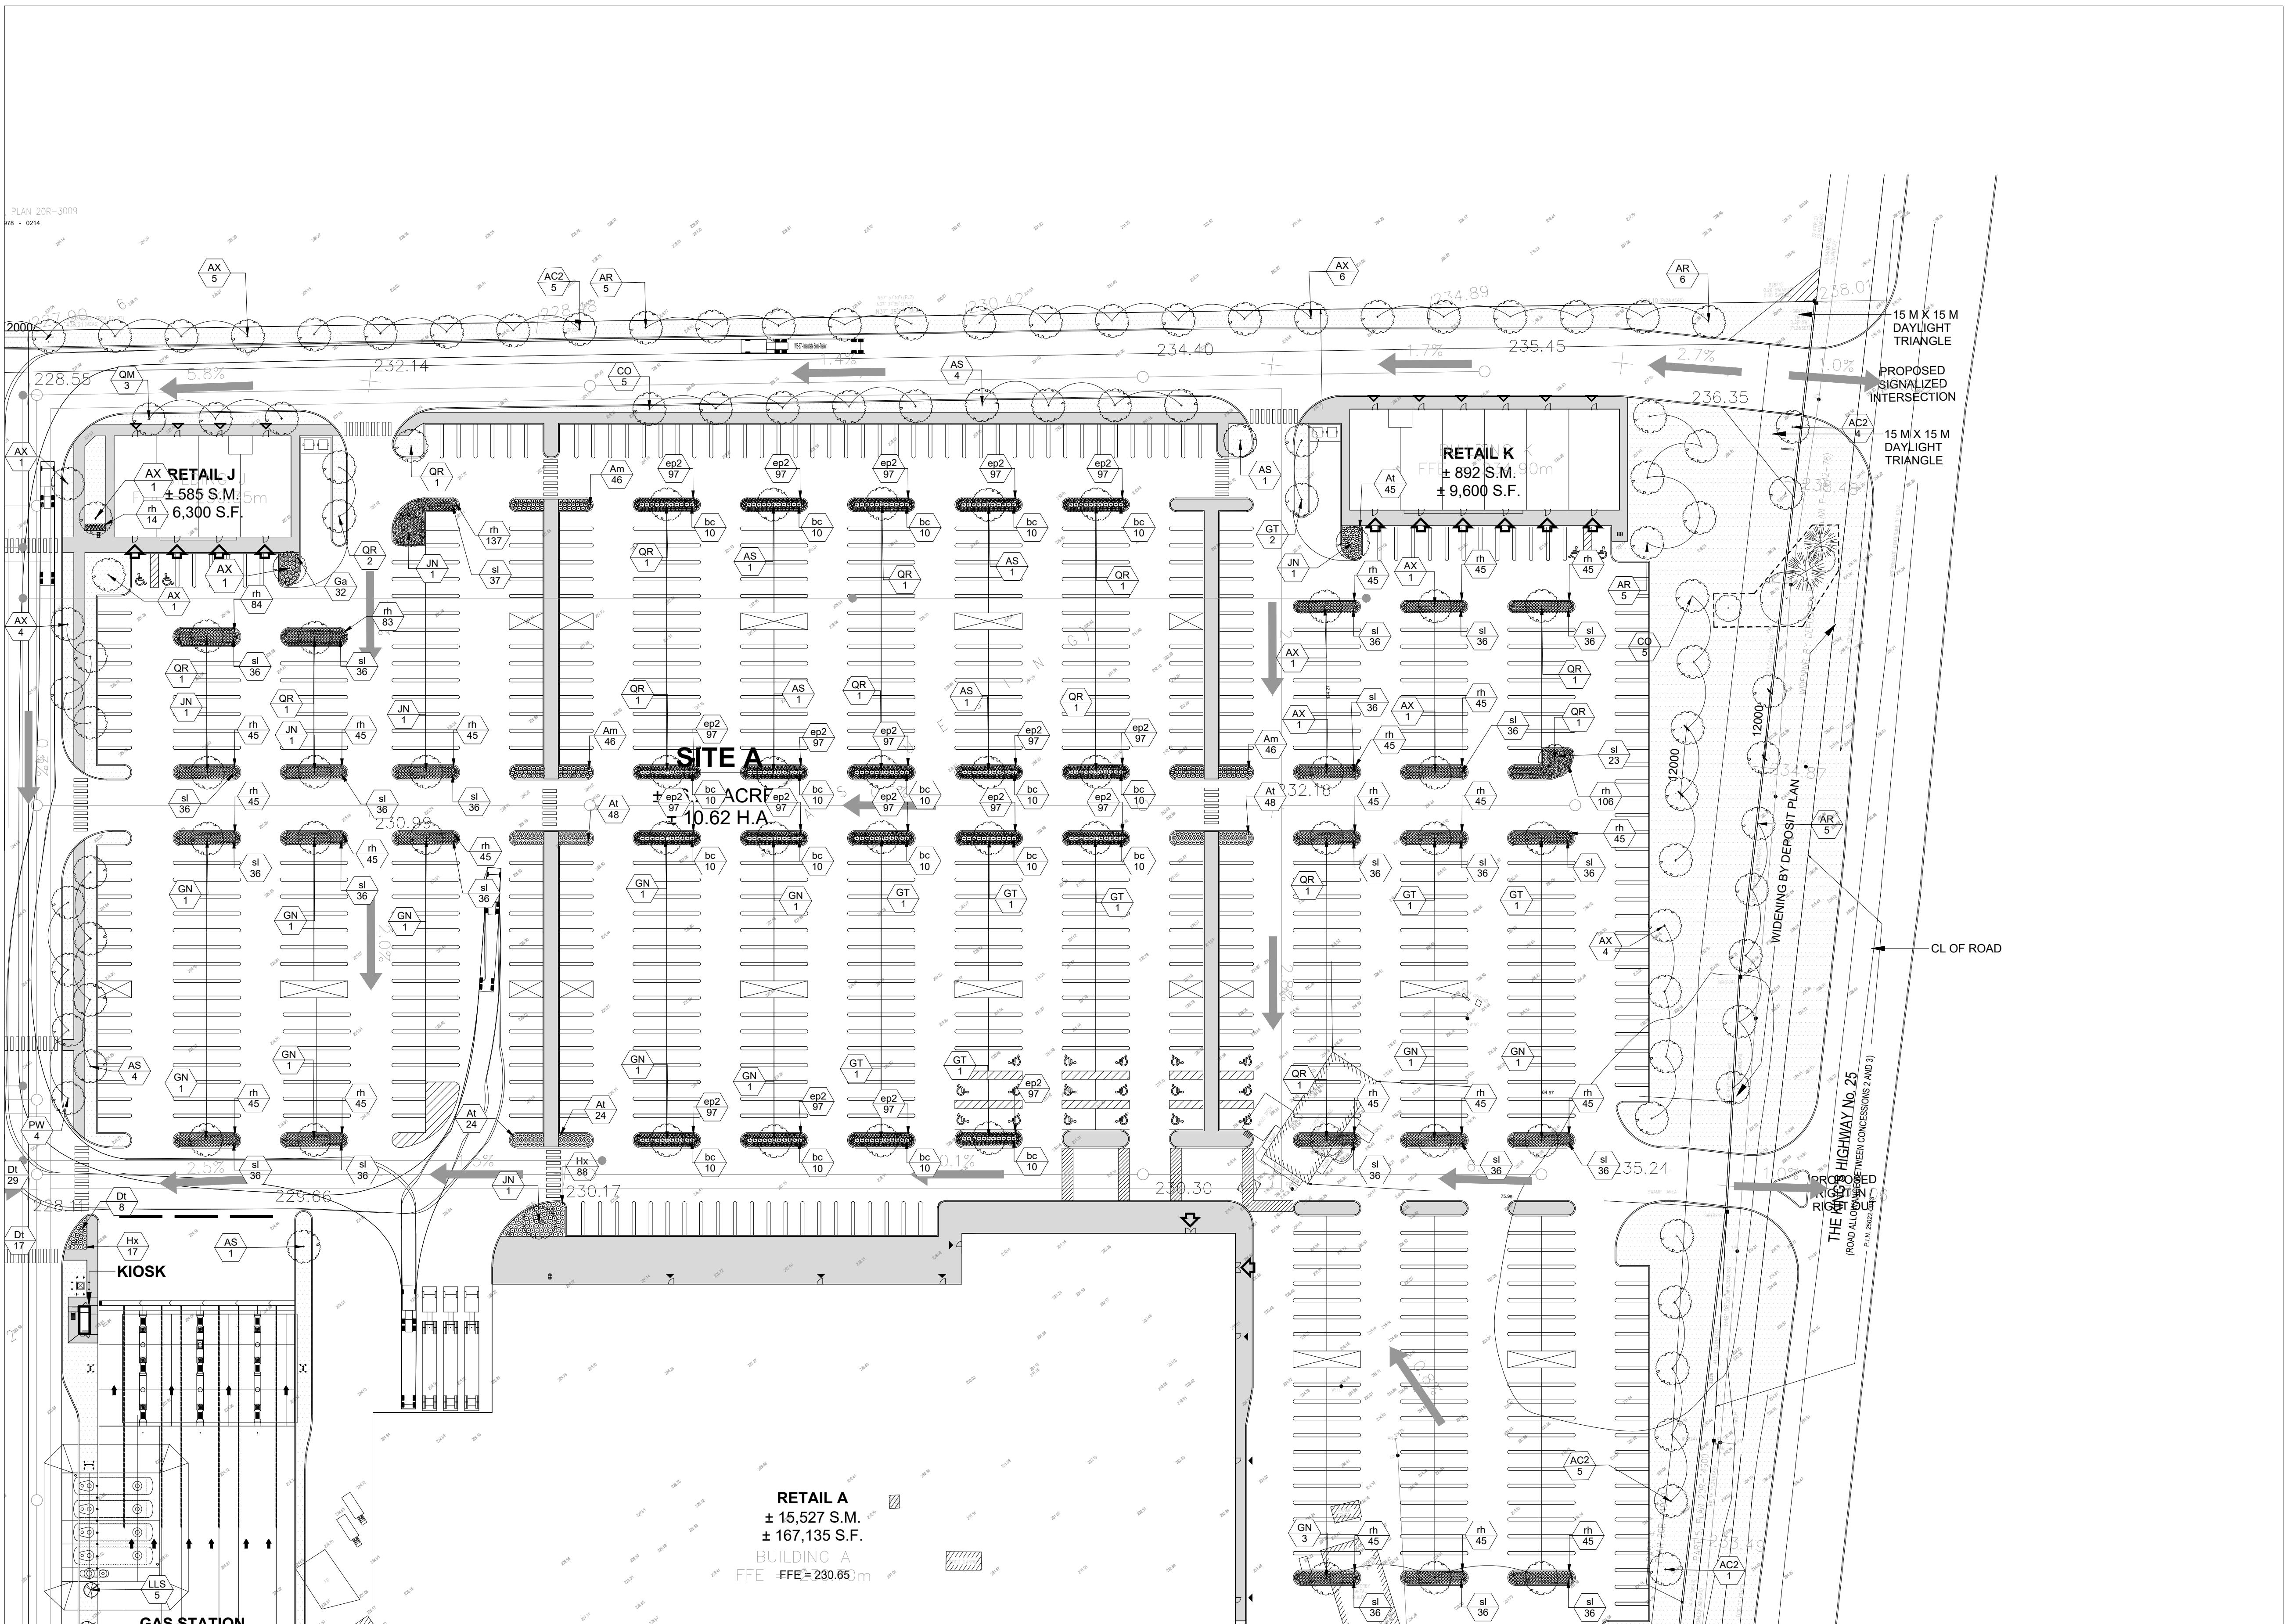

## &lt;div[](https://www.legis.vt.gov/legis/legis/legis.htm)

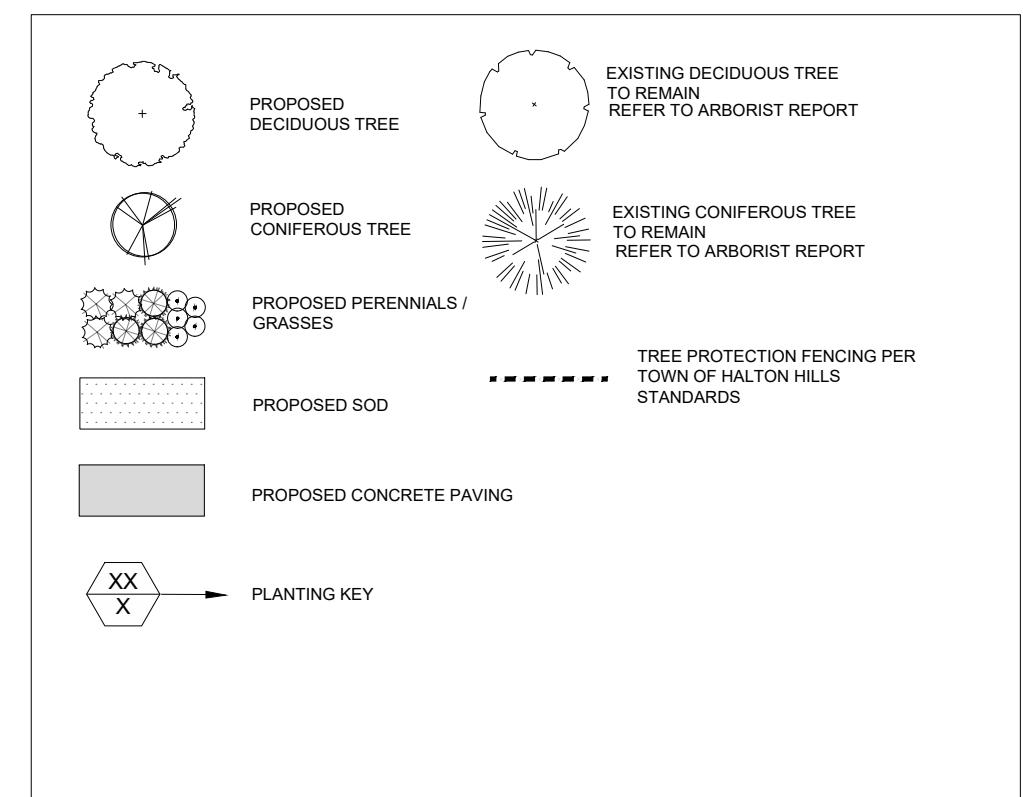



## GENERAL NOTES

**GENERAL NOTES**


1. Do not scale the drawings. All dimensions are in millimeters unless noted otherwise.
2. This drawing is to be read in conjunction with the overall master plan and engineering drawings prepared by the project engineer and site plans prepared by the project architect.
3. The contractor shall check and verify all existing and proposed grading and conditions on the project and immediately report any discrepancies to the consultant before proceeding with any work.
4. The contractor is to be aware of all existing and proposed services and utilities. The contractor is responsible for having all underground services and utility lines staked by each agency having jurisdiction prior to commencing work.
5. This drawing is to be used for development approval only. For layout of all work refer to construction drawings.
6. Plant quantities indicated on the plan supercede the quantities from the plant list (report any discrepancies to the landscape architect).
7. Do not leave any holes open overnight.
8. Keep area outside construction zone clean and useable by others at all times.  
Contractor shall thoroughly clean areas surrounding the construction zone at the end of each work day.
9. Contractor to make good any and all damages outside of the development area that may occur as a result of construction at no extra cost.
10. This drawing is Copyright MHBC 2025

&lt;divDRAFT!

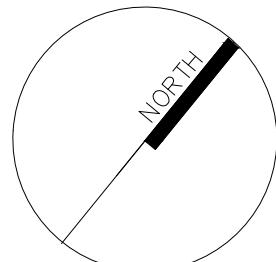1.	NOVEMBER 07, 2025	ISSUED FOR REVIEW	MB
REVISION NO.	DATE	ISSUED / REVISION	BY
		<b>PLANNING URBAN DESIGN &amp; LANDSCAPE ARCHITECTURE</b>	
230-7050 WESTON ROAD WOODBRIDGE, ON, L4L 8G7   P: 905 761 5588 F: 905 761 5589   <a href="http://WWW.MHBCPLAN.COM">WWW.MHBCPLAN.COM</a>			
<b>STAMP</b>			
<b>ISSUED FOR SPA ONLY NOT FOR CONSTRUCTION</b>			
All drawings and specifications are instruments of service and will remain the property of MHBC Planning and must be returned at the completion of the work. This drawing shall not be used for construction purposes unless the drawings are marked 'Issued for Construction' and the professional seal is signed and dated by the landscape architect.			
<b>PROJECT</b>	<b>9094 REGIONAL RD 25</b> HALTON HILLS, ON		
<b>DWG NAME</b>			
<b>LANDSCAPE PLAN</b>		<b>DWG NO.</b> <b>L1.2</b>	
<b>DATE</b>	<b>AUGUST 2025</b>		
<b>DRAWN BY</b>	<b>MB</b>		
<b>PLAN SCALE</b>	1:600		
<b>FILE NO.</b>	1316S		
<b>CHECKED BY</b>	G.C.		
<b>OTHER</b>			

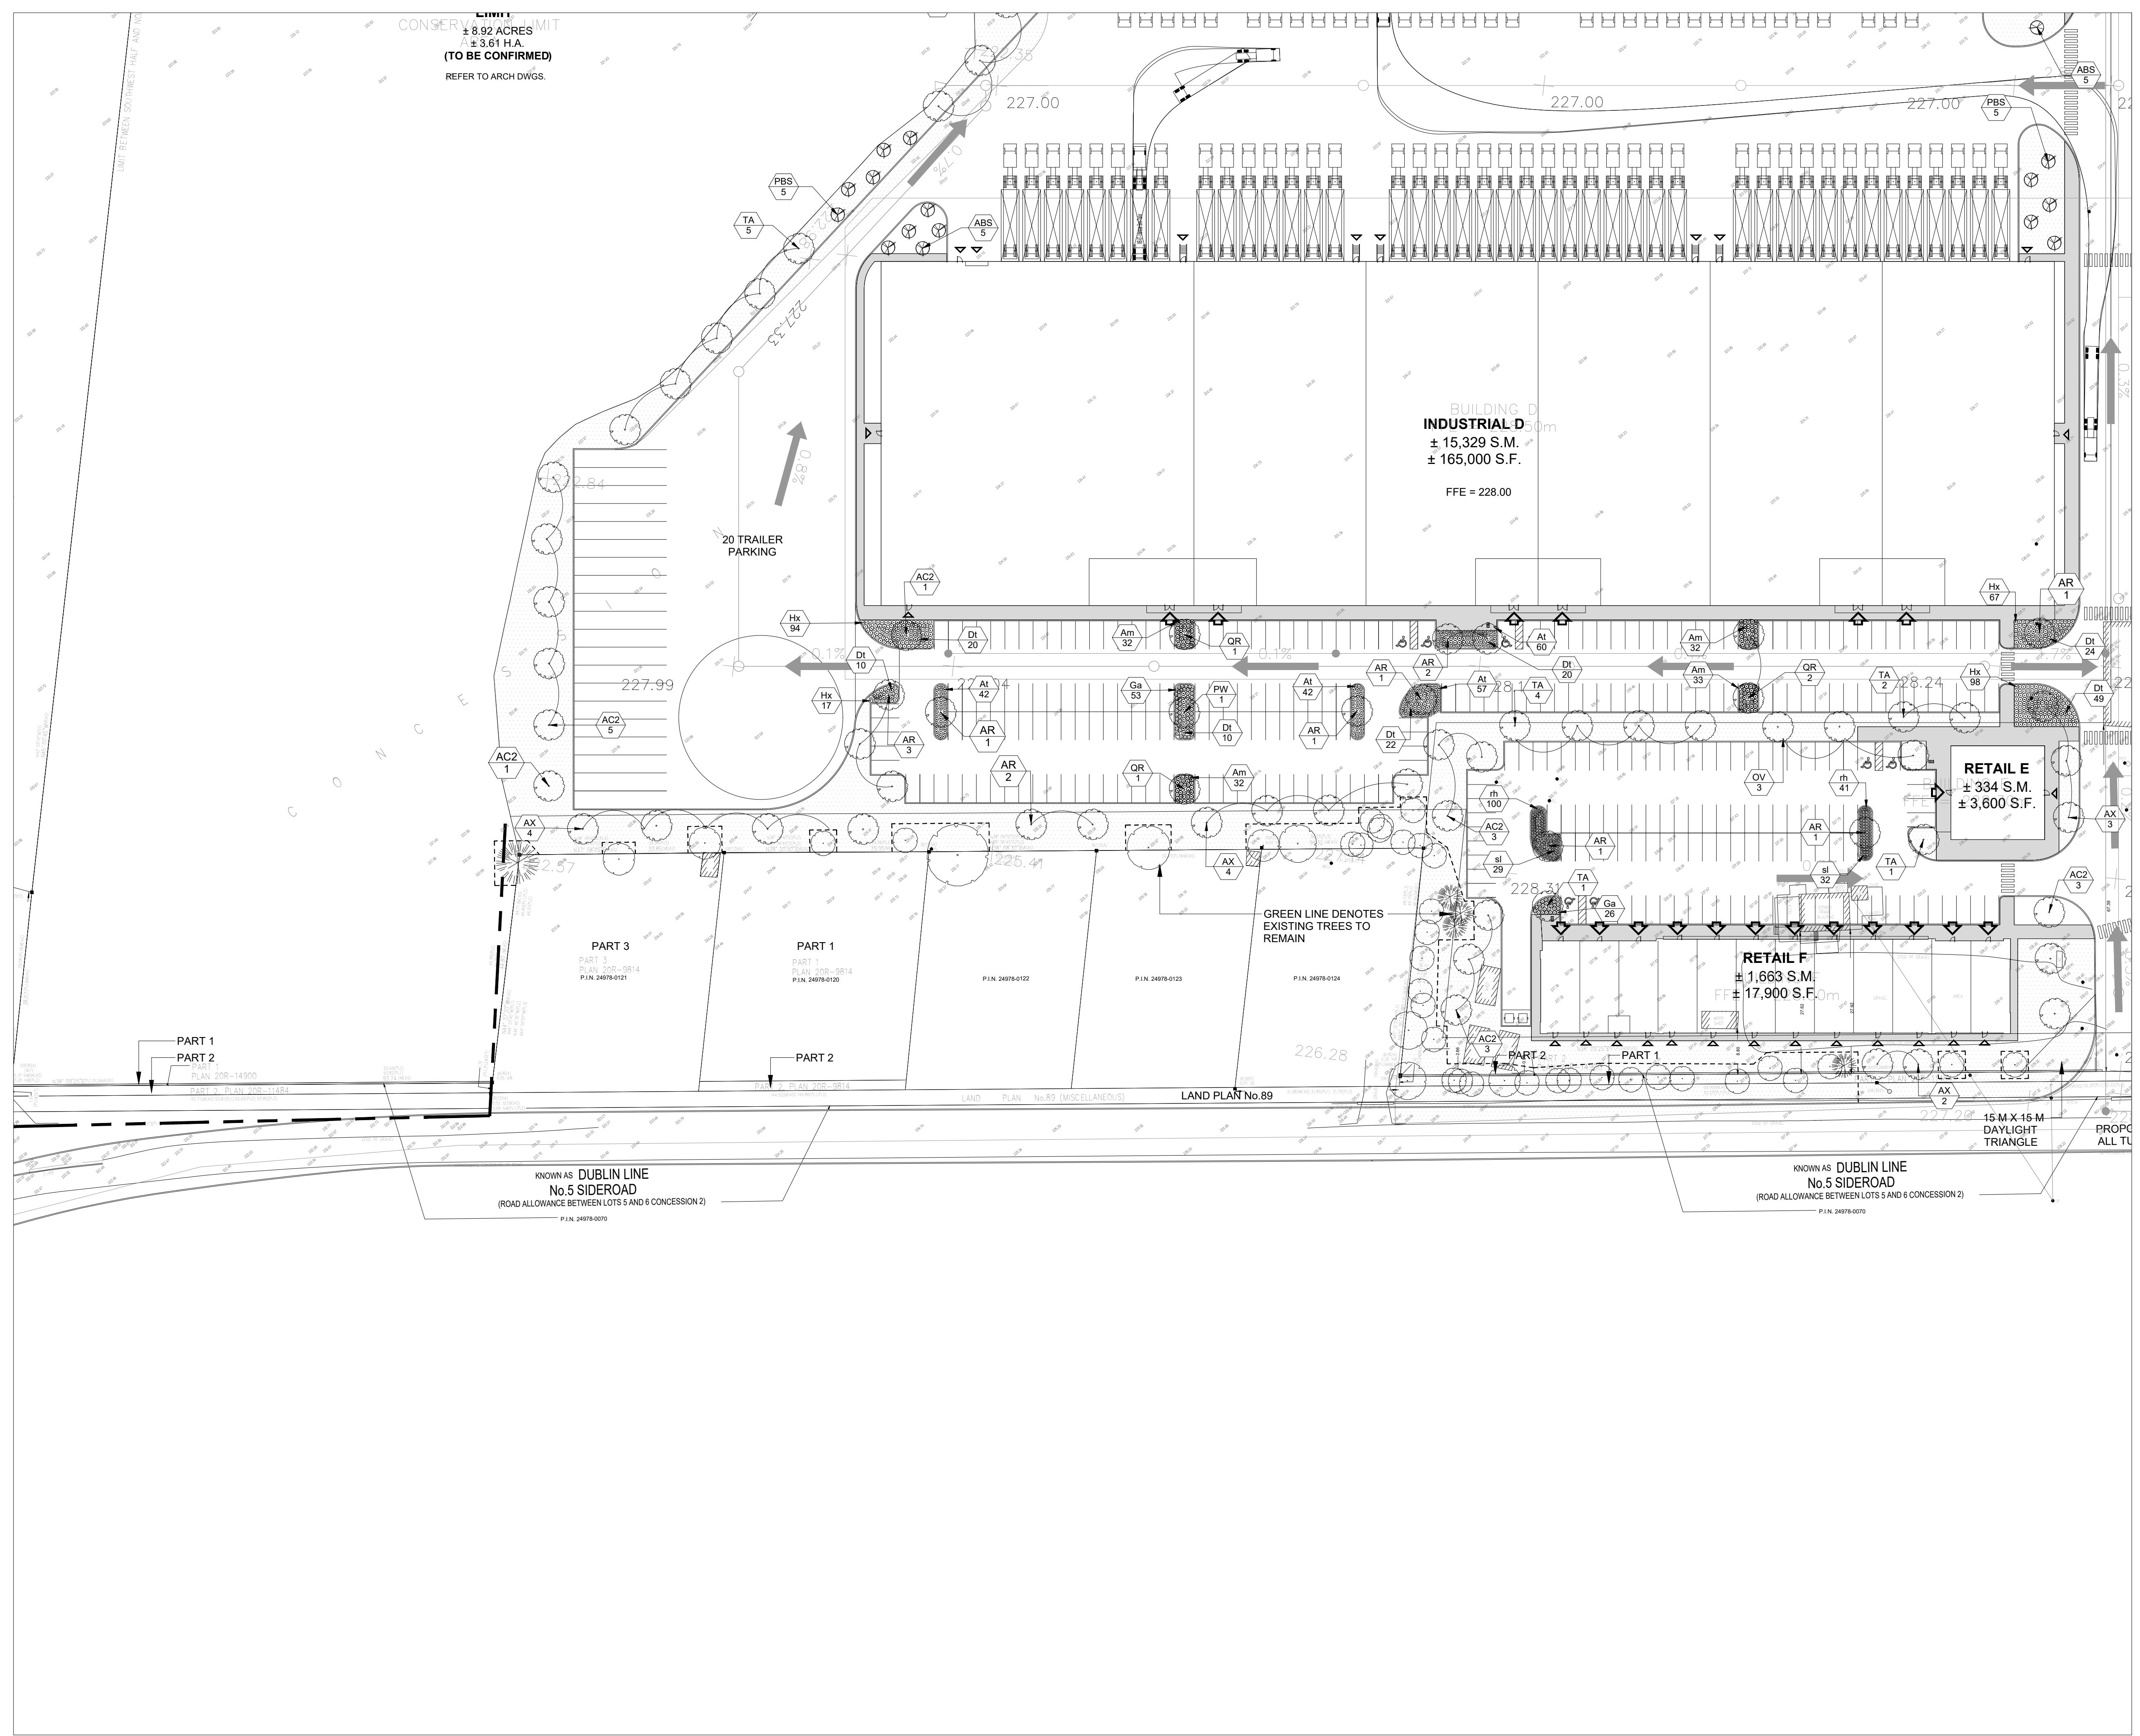

## LEGEND

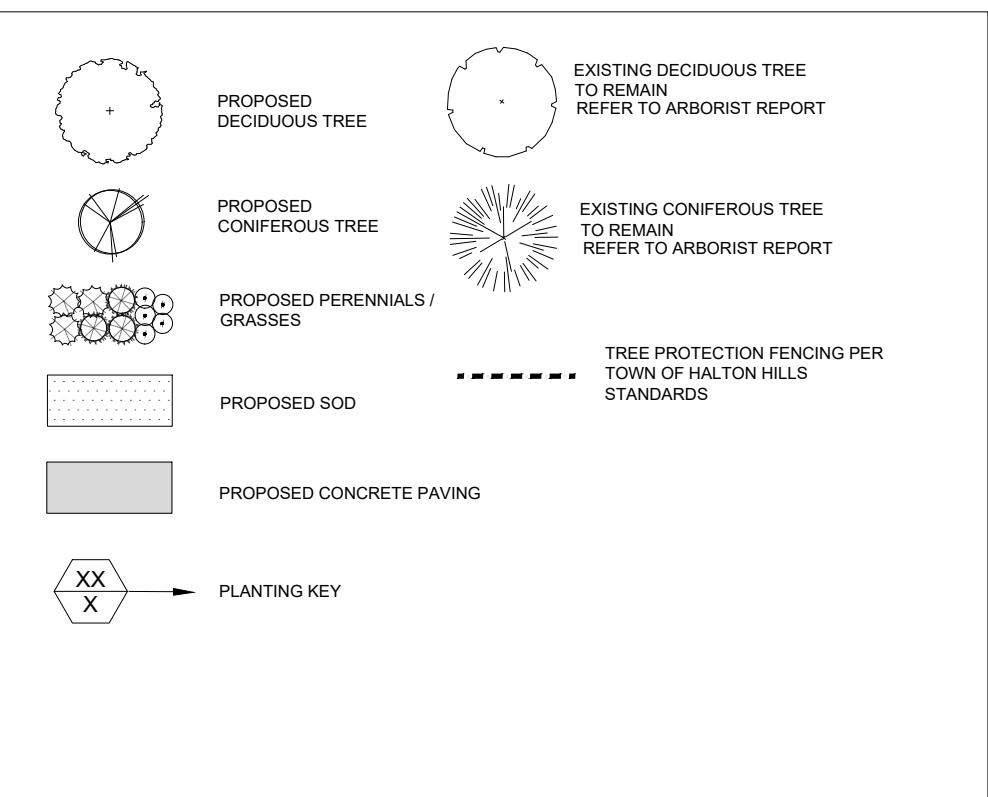

---


## GENERAL NOTES



**GENERAL NOTES**

1. Do not scale the drawings. All dimensions are in millimeters unless noted otherwise.
2. This drawing is to be read in conjunction with the overall master plan and engineering drawings prepared by the project engineer and site plans prepared by the project architect.
3. The contractor shall check and verify all existing and proposed grading and conditions on the project and immediately report any discrepancies to the consultant before proceeding with any work.
4. The contractor is to be aware of all existing and proposed services and utilities. The contractor is responsible for having all underground services and utility lines staked by each agency having jurisdiction prior to commencing work.
5. This drawing is to be used for development approval only. For layout of all work refer to construction drawings.
6. Plant quantities indicated on the plan supercede the quantities from the plant list (report any discrepancies to the landscape architect).
7. Do not leave any holes open overnight.
8. Keep area outside construction zone clean and useable by others at all times.  
Contractor shall thoroughly clean areas surrounding the construction zone at the end of each work day.
9. Contractor to make good any and all damages outside of the development area that may occur as a result of construction at no extra cost.
10. This drawing is Copyright MHBC 2025

---

DRAFT

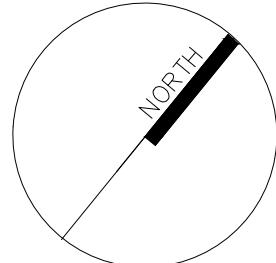1.	NOVEMBER 07, 2025	ISSUED FOR REVIEW	MB
REVISION NO.	DATE	ISSUED / REVISION	BY
		<b>PLANNING URBAN DESIGN &amp; LANDSCAPE ARCHITECTURE</b>	
230-7050 WESTON ROAD WOODBRIDGE, ON, L4L 8G7   P: 905 761 5588 F: 905 761 5589   <a href="http://WWW.MHBCPLAN.COM">WWW.MHBCPLAN.COM</a>			
<b>STAMP</b>			
	<b>DATE</b>	AUGUST 2025	
	<b>DRAWN BY</b>	MB	
	<b>PLAN SCALE</b>	1:600	
	<b>FILE NO.</b>	1316S	
	<b>CHECKED BY</b>	G.C.	
	<b>OTHER</b>		
<b>PROJECT</b>	<b>9094 REGIONAL RD 25</b> HALTON HILLS, ON 		
<b>DWG NAME</b>	<b>DWG NO.</b>		
LANDSCAPE PLAN	L1.3		

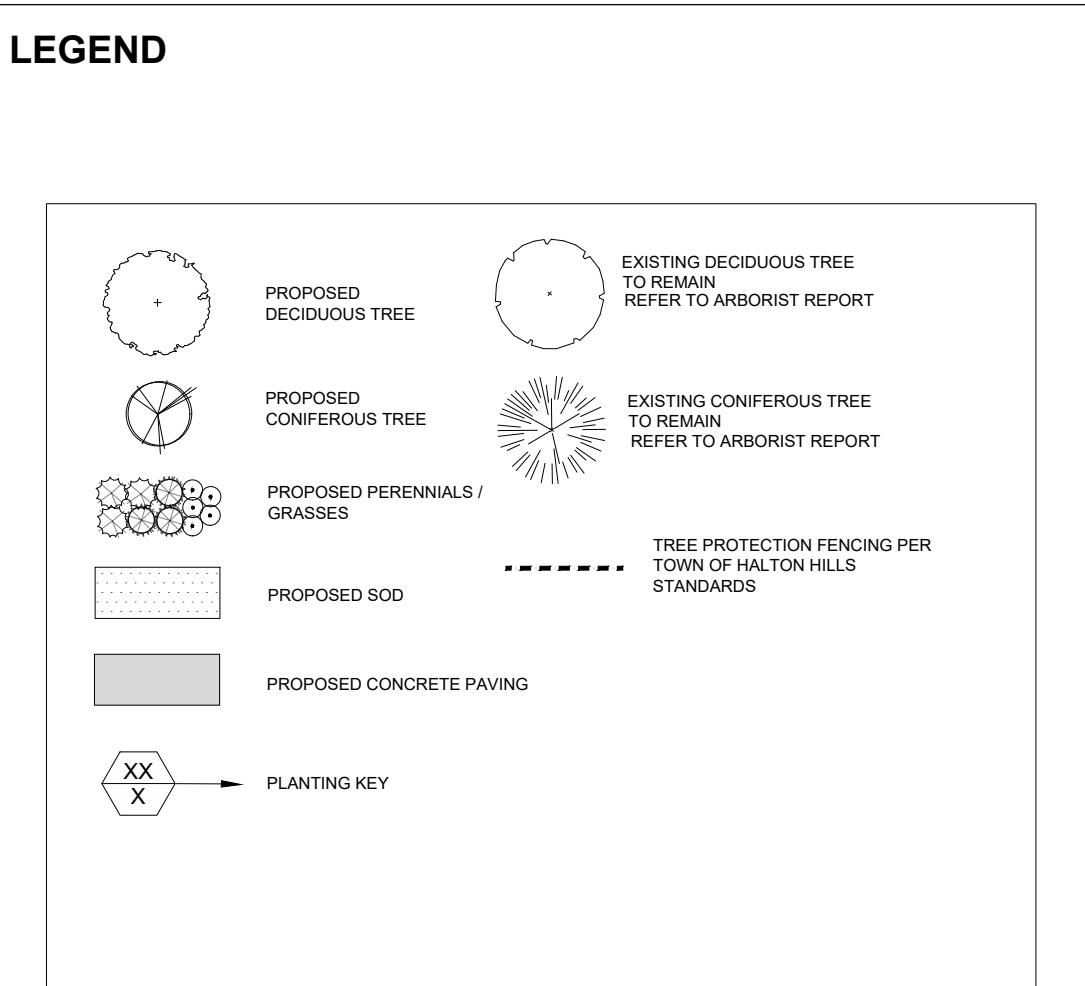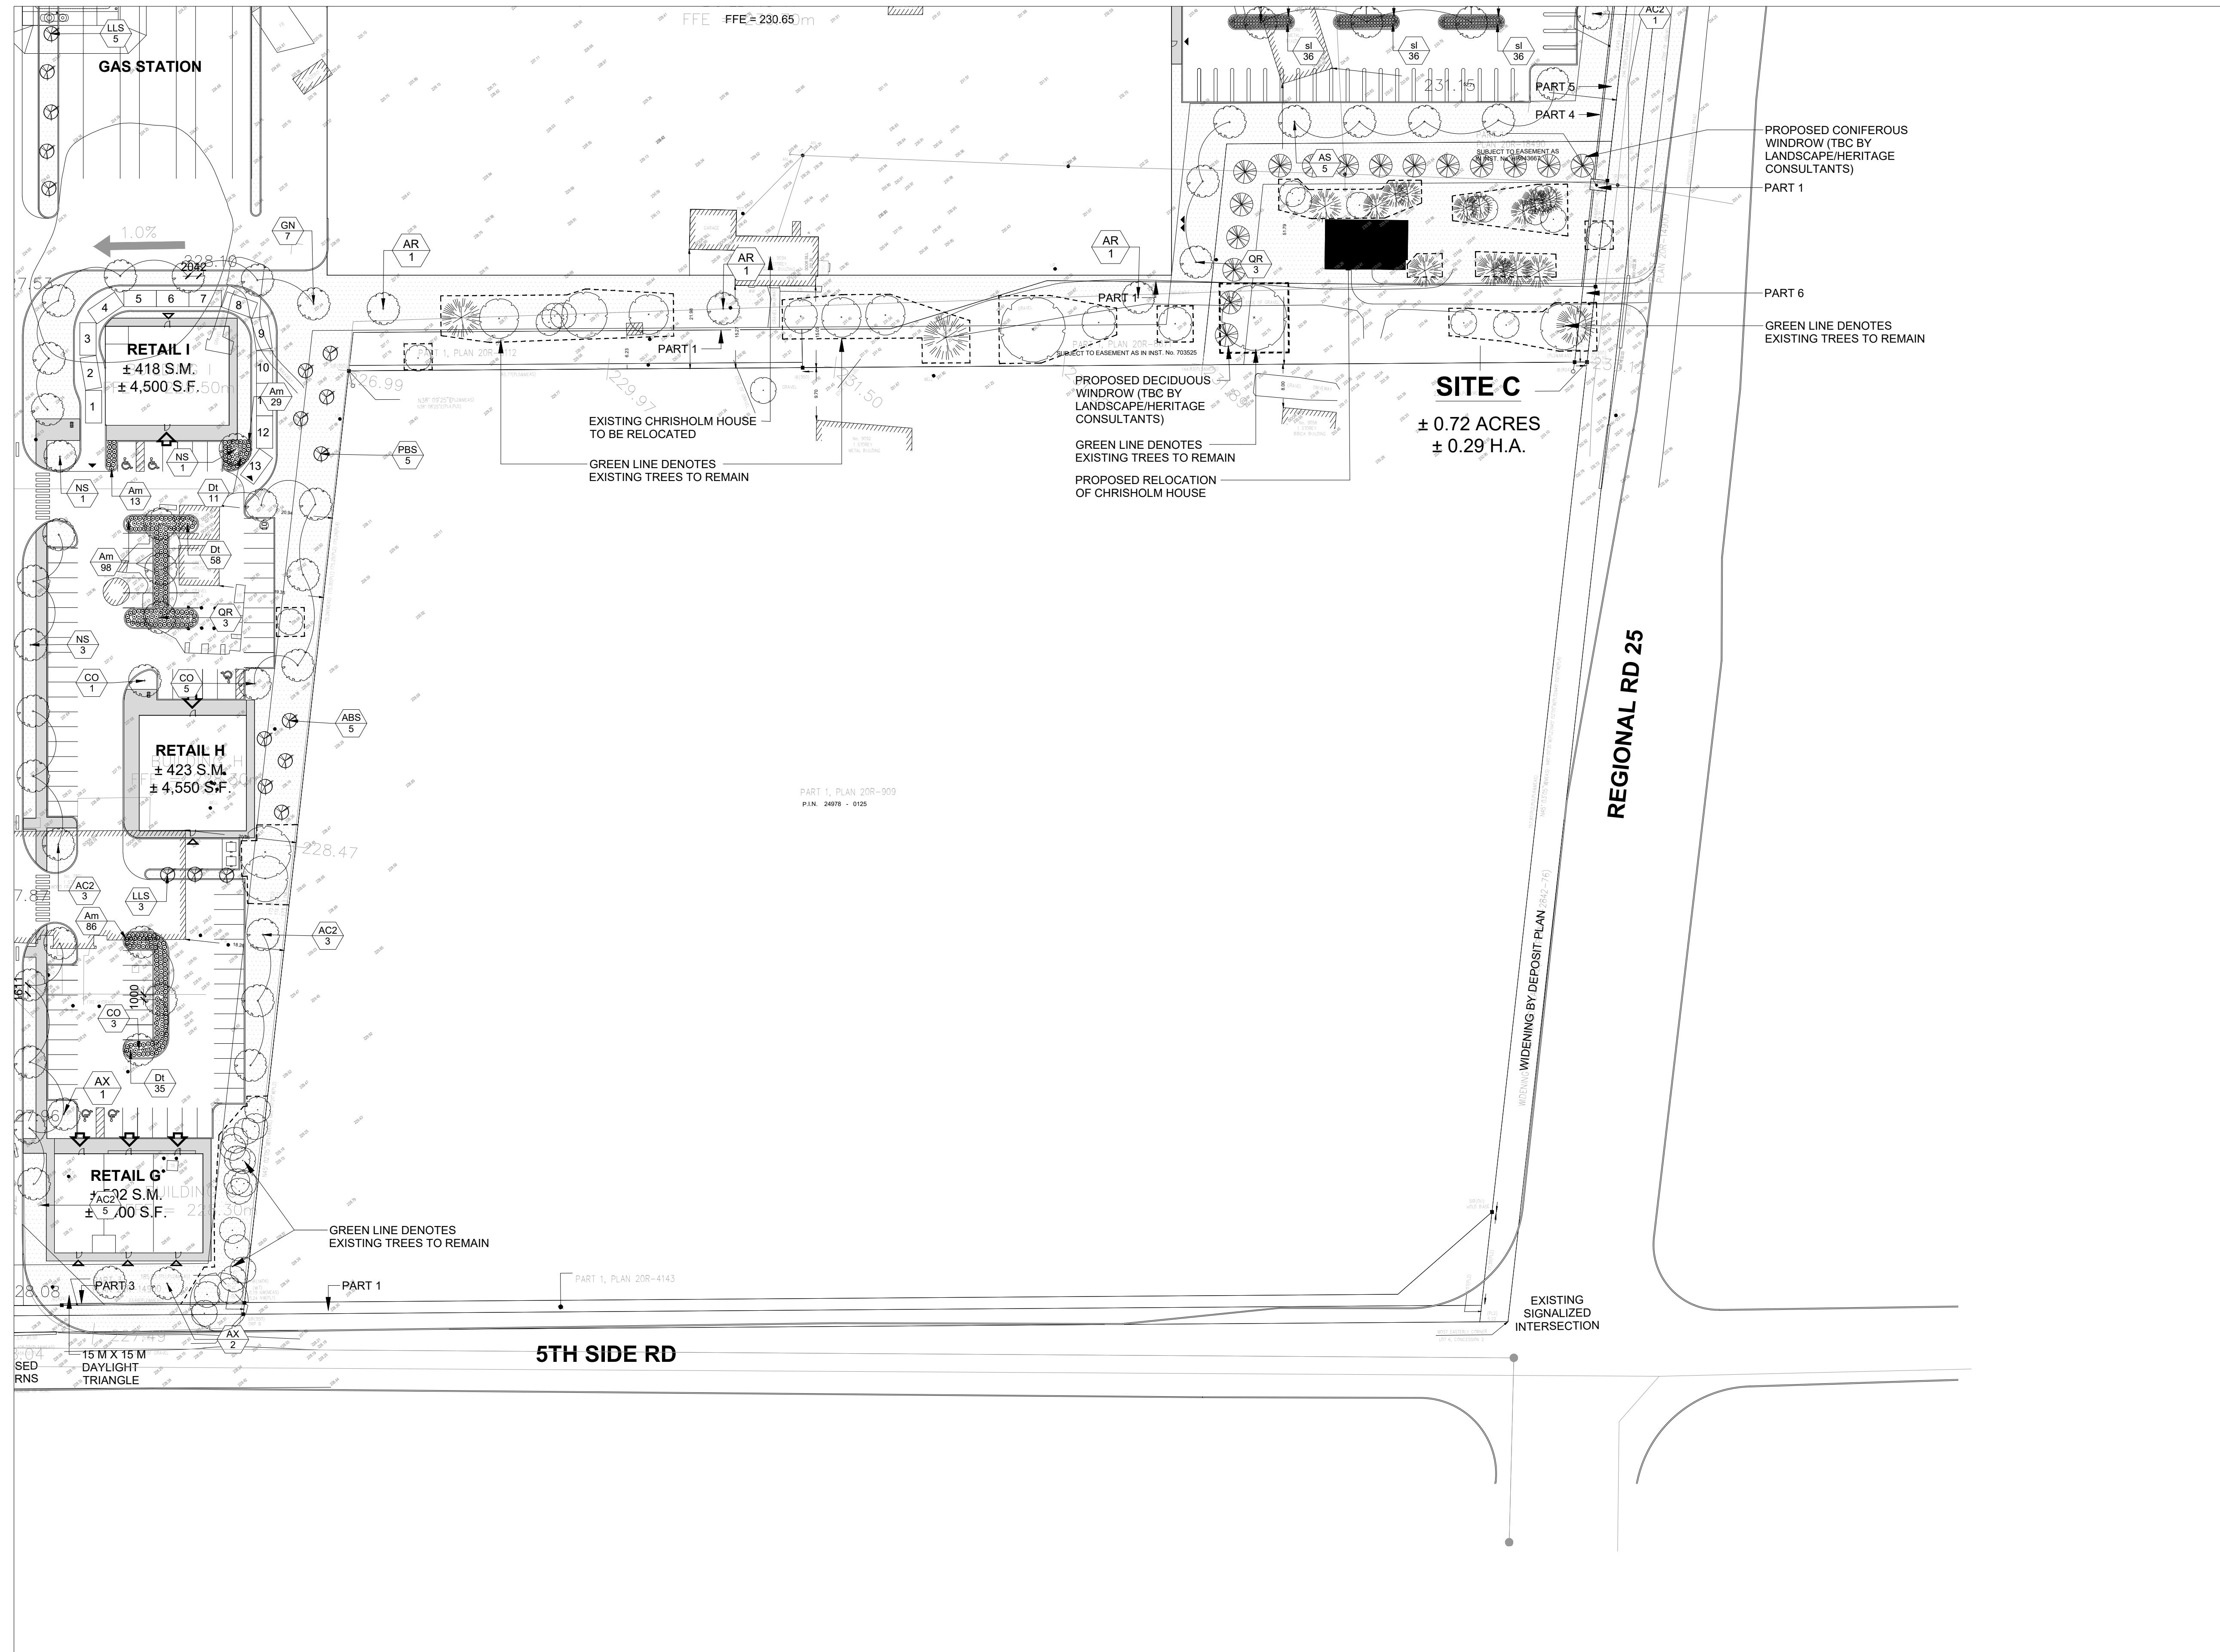

**GENERAL NOTES**

- Do not scale the drawings. All dimensions are in millimeters unless noted otherwise.
- This drawing is to be read in conjunction with the overall master plan and engineering drawings prepared by the project engineer and site plans prepared by the project architect.
- The contractor shall check and verify all existing and proposed grading and conditions on the project and immediately report any discrepancies to the consultant before proceeding with any work.
- The contractor is to be aware of all existing and proposed services and utilities. The contractor is responsible for having all underground services and utility lines staked by each agency having jurisdiction prior to commencing work.
- This drawing is to be used for development approval only. For layout of all work refer to construction drawings.
- Plant quantities indicated on the plan supersede the quantities from the plant list (report any discrepancies to the landscape architect).
- Do not leave any holes open overnight.
- Keep area outside construction zone clean and useable by others at all times. Contractor shall thoroughly clean areas surrounding the construction zone at the end of each work day.
- Contractor to make good any and all damages outside of the development area that may occur as a result of construction at no extra cost.
- This drawing is Copyright MHBC 2025.

DRAFT	
1. NOVEMBER 07, 2025	ISSUED FOR REVIEW MB
REVISION NO.	DATE ISSUED / REVISION BY
<b>PLANNING URBAN DESIGN &amp; LANDSCAPE ARCHITECTURE</b> 230-7050 WESTON ROAD WOODBRIDGE, ON L4L 8G7   P: 905.761.5589   WWW.MHBCPLAN.COM	
STAMP	DATE AUGUST 2025
DRAWN BY MB	
PLAN SCALE 1:600	
FILE NO. 1316S	
CHECKED BY G.C.	
OTHER	
PROJECT 9094 REGIONAL RD 25 HALTON HILLS, ON	
DWG NAME DWG NO.	
LANDSCAPE PLAN L1.4	

