




SECTION 5-5 PROFILE

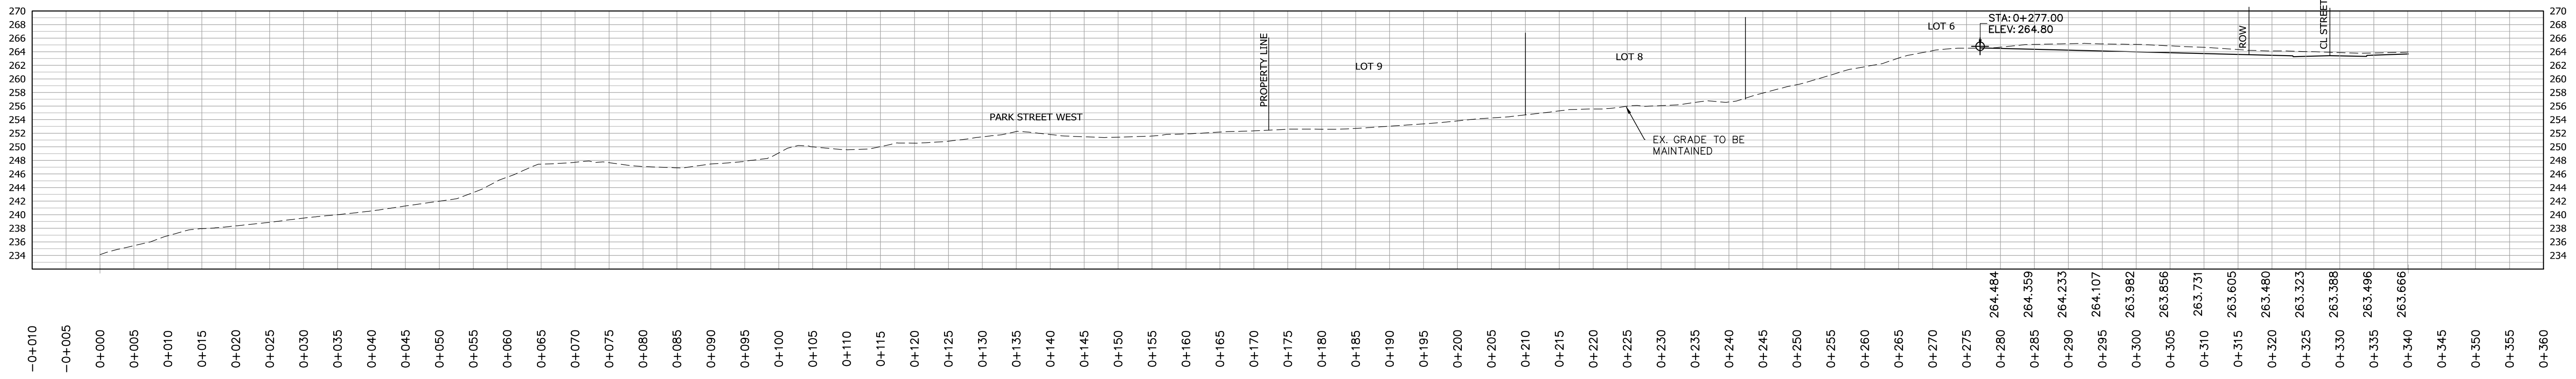


SECTION 6-6 PROFILE

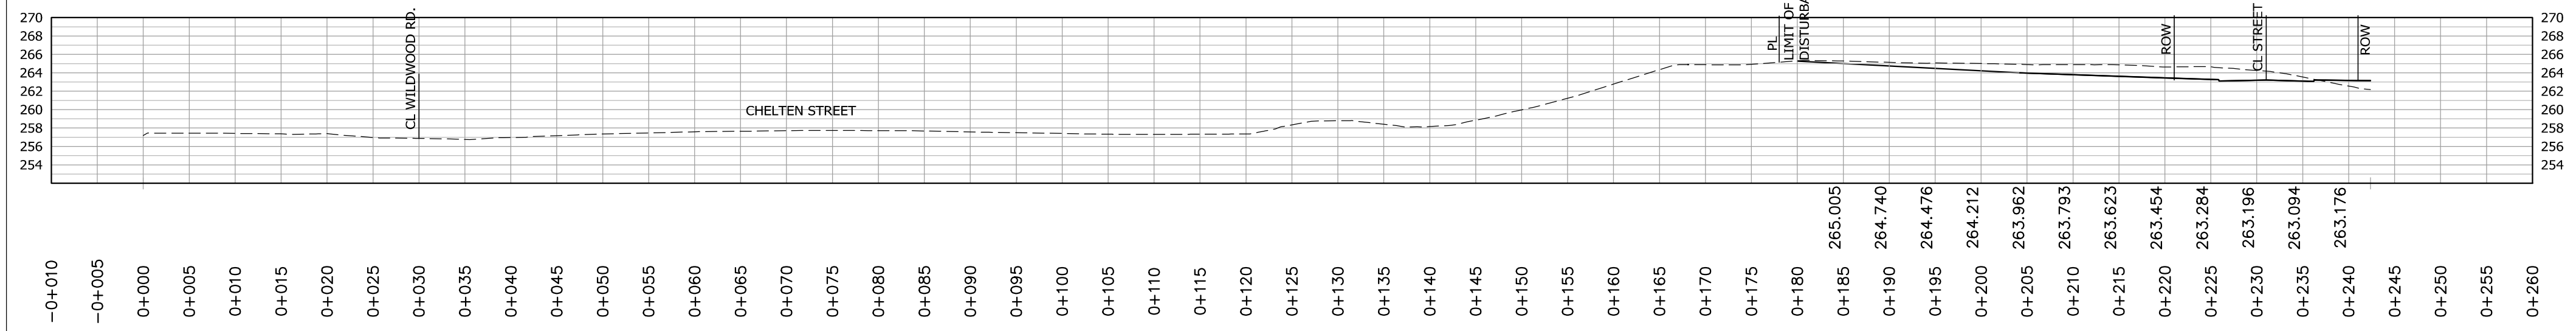



SECTION 7-7 PROFILE

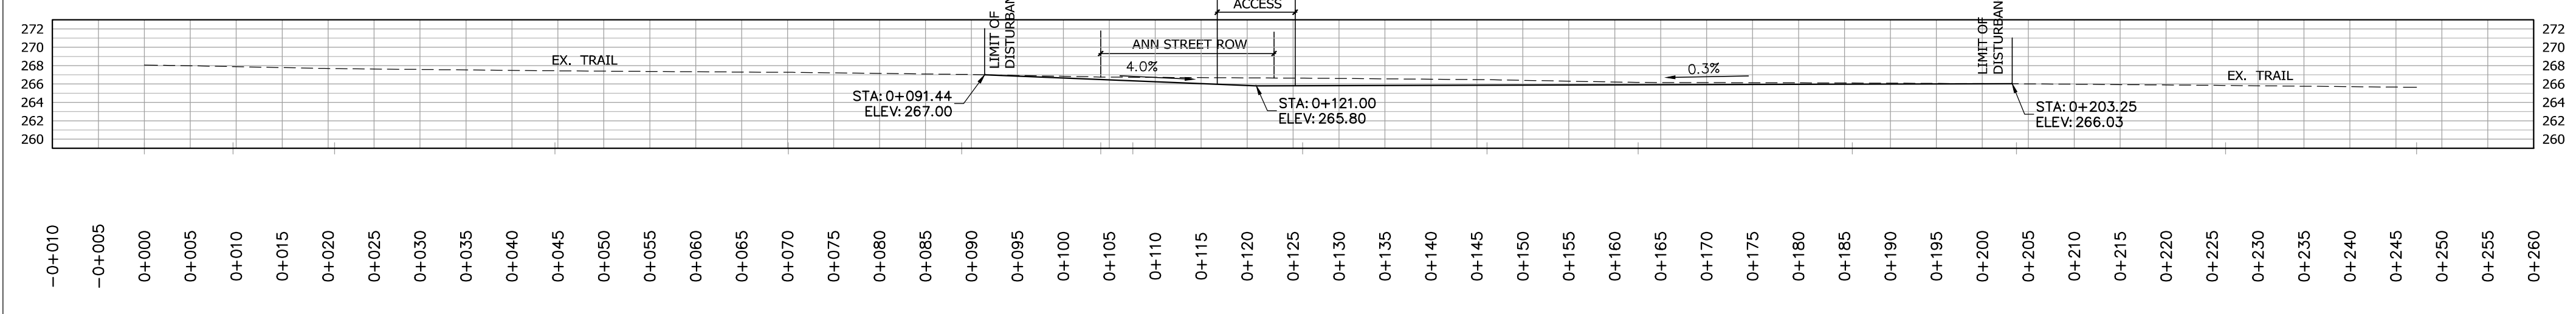

SECTION 8-8 PROFILE

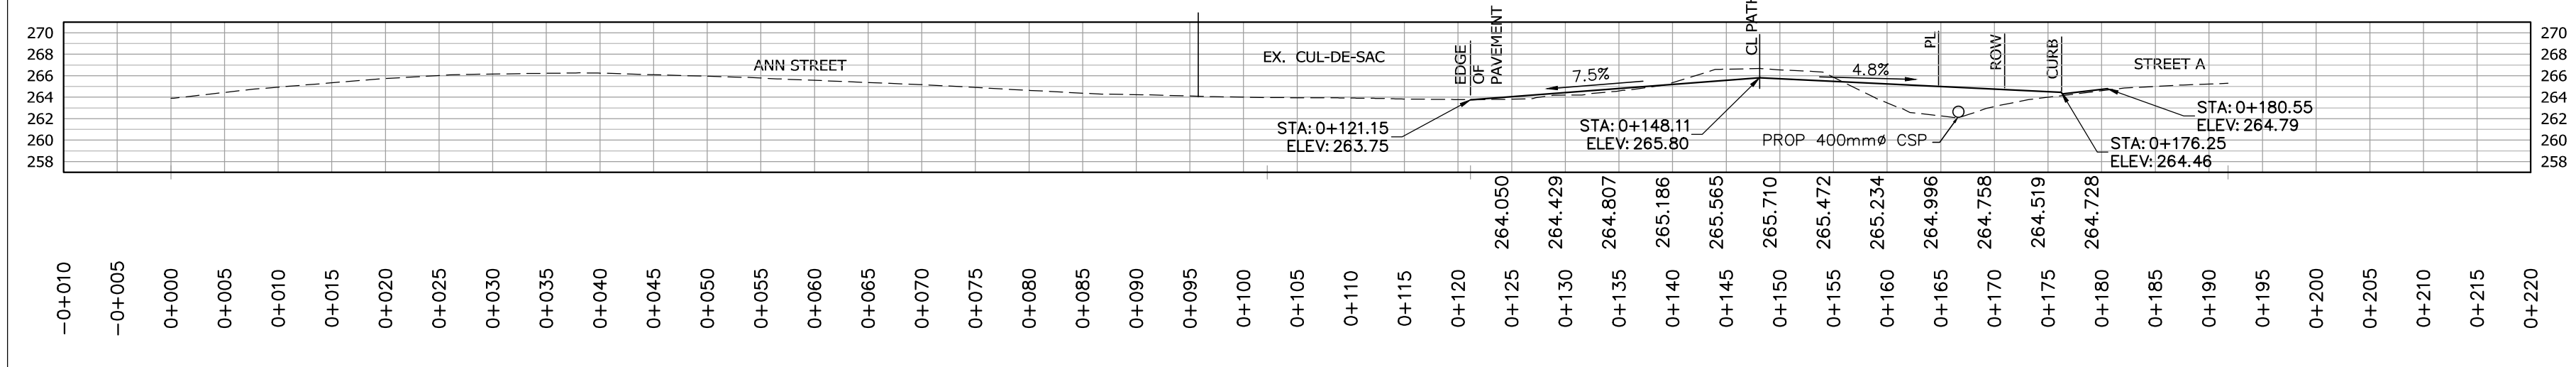

SECTION 9-9 PROFILE

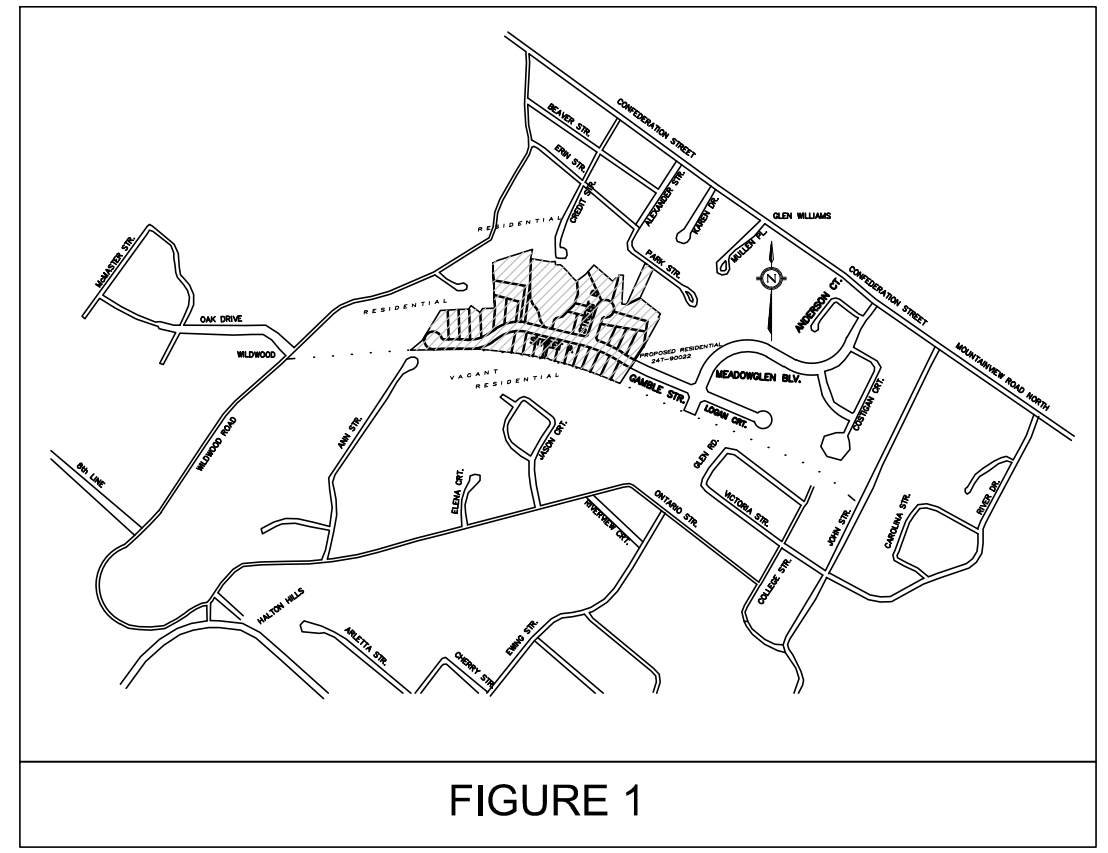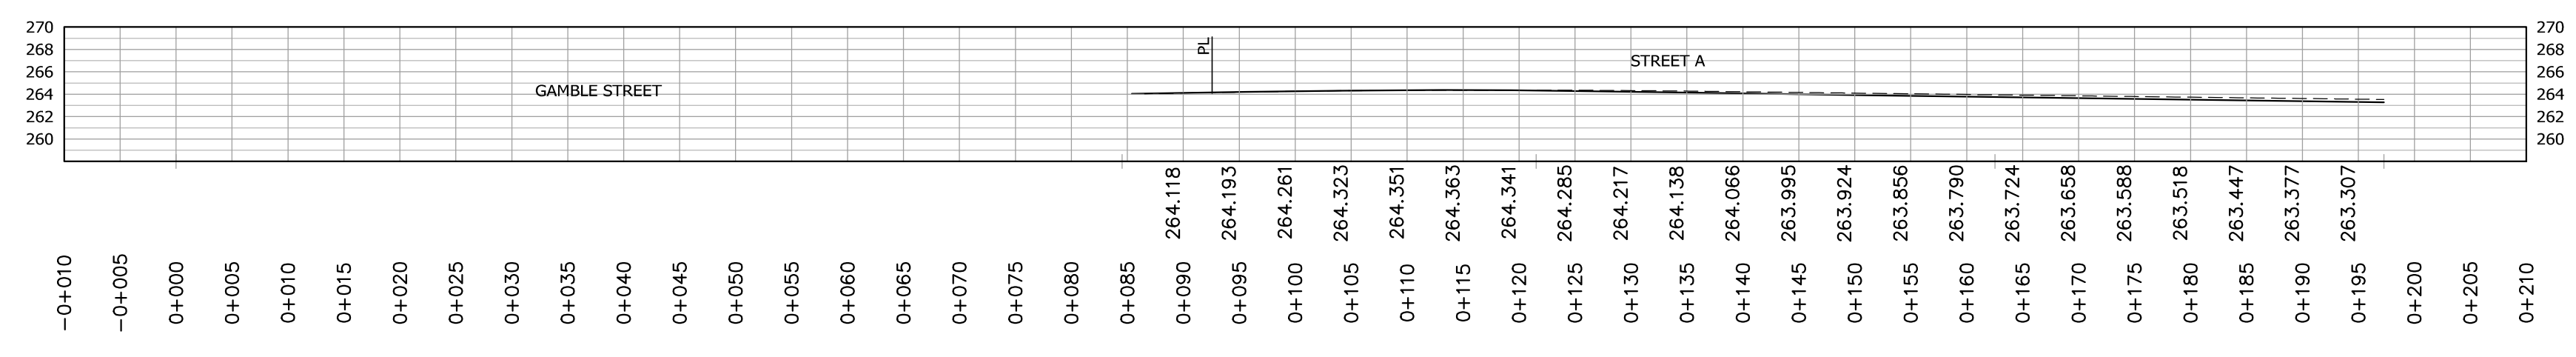

EDEN OAK (CREDITVIEW HEIGHTS) INC.

24T-08001/HH

CE CONDELAND ENGINEERING LTD.
 Consulting Engineers and Project Managers
 350 CREDITSTONE ROAD, UNIT 200
 CONCORD, ON. L4R 3Z2
 PHONE: (905) 695-2096
 FAX: (905) 695-2099

TOWN OF HALTON HILLS
 ENGINEERING DEPARTMENT

GRADING CROSS-SECTIONS
FIGURE 4-C

DESIGNED BY: D.O./R.P.D.	DATE: DECEMBER 2016	CHECKED BY: M.E.H.
DRAWN BY: J.V.	DRAWING NO. 08-010-08	CITY FILE
SCALES HOR 1:500	Sheet: 08 OF 17	