

General Notes:

1. These Contract Documents are the property of Architect. The Architect bears no responsibility for interpretations of these documents by the Contractor. Upon written application the Architect will provide written clarification or supplementary information regarding the intent of the Contract Documents. Architect will review Shop Drawings submitted by Contractor for design conformance only.
2. Drawings are not to be scaled for construction. Contractor to verify all existing conditions and dimensions required to perform the Work and report any discrepancy with the Contract Documents to the Architect before commencing work.
3. Positions of exposed or finished mechanical or electrical devices, fittings, and fixtures are indicated on Architectural drawings. The locations shown on Architectural drawings govern over the Mechanical/Electrical drawings. Those items not clearly located will be located as directed by the Architect.

**STUDIO JCI**

55 Eglinton Ave. E, suite 606  
Toronto, ON M4P 1G8  
t. 416.901.6528 f. 416.901.8962  
www.studiojci.com


**GEORGETOWN MIXED-USE DEVELOPMENT**

71 MAIN ST SOUTH, GEORGETOWN ON

**PARKING LEVEL 2**

Project No.: 1509  
Scale: 1:150  
Date: OCT 27, 2015  
Drawn by:

Drawing No.:

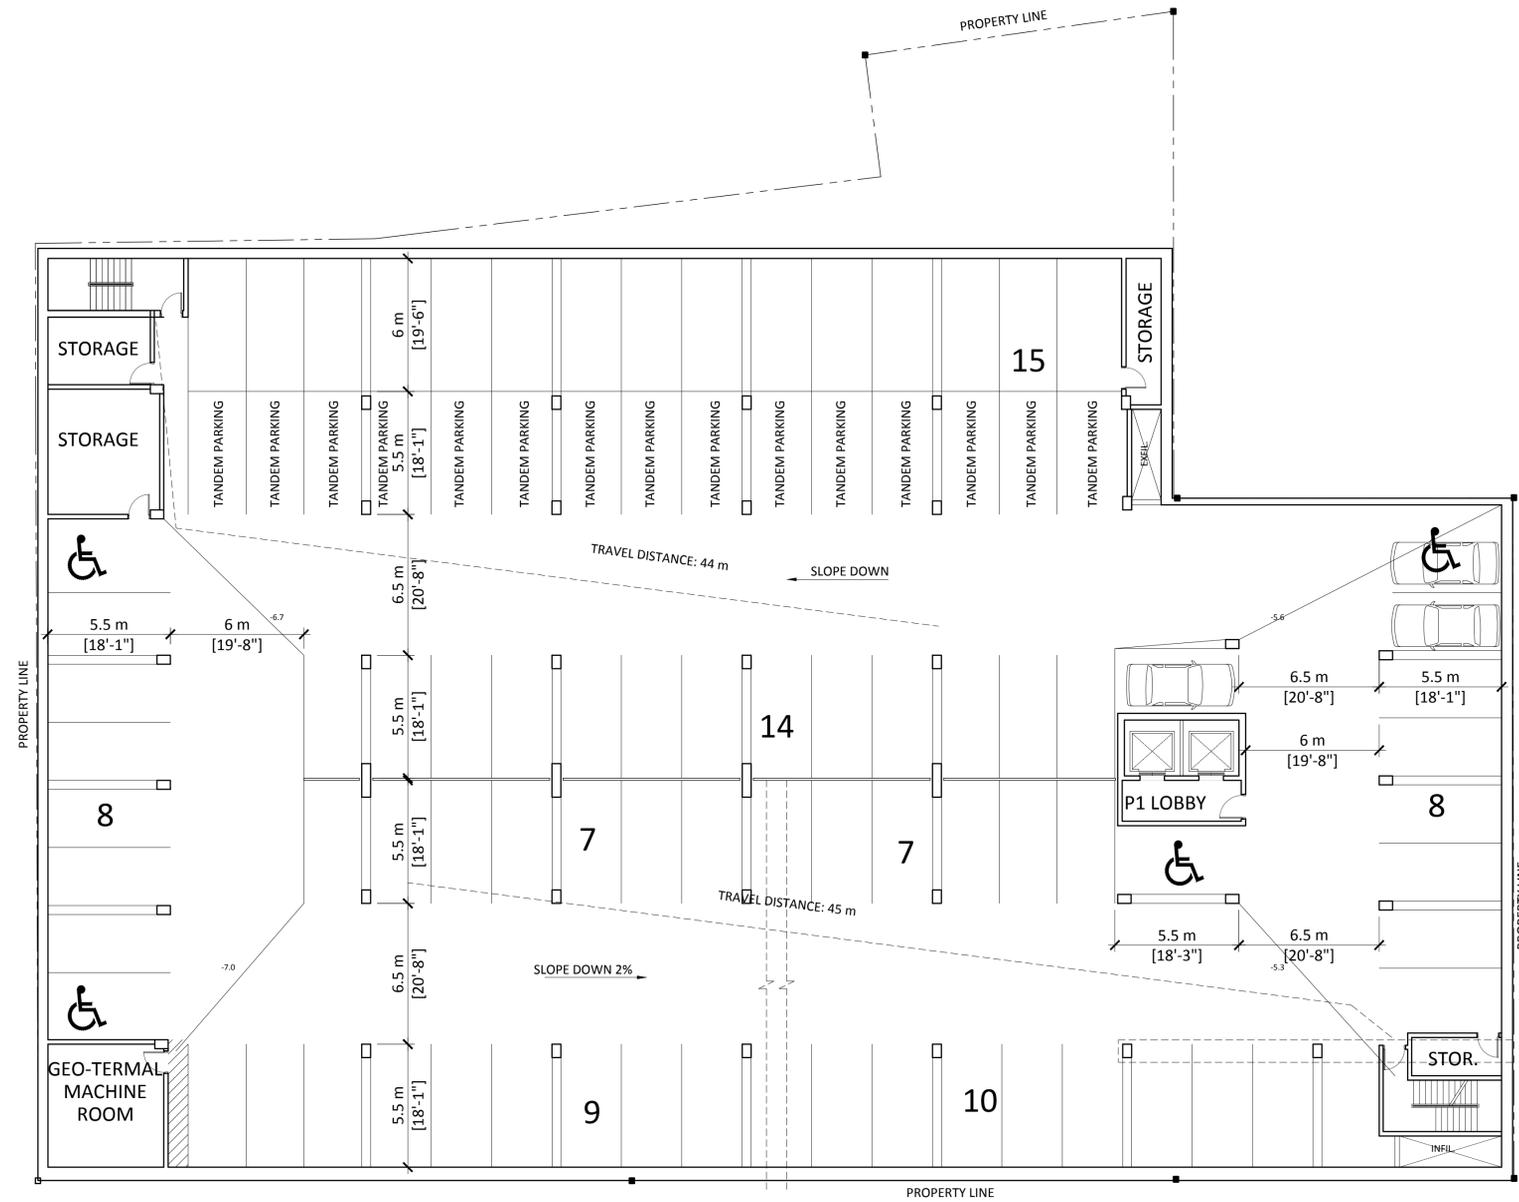

General Notes:

1. These Contract Documents are the property of the Architect. The Architect bears no responsibility for interpretations of these documents by the Contractor. Upon written application the Architect will provide written clarification or supplementary information regarding the intent of the Contract Documents. The Architect will review Shop Drawings submitted by the Contractor for design conformance only.
2. Drawings are not to be scaled for construction. The Contractor shall verify all existing conditions and dimensions required to perform the Work and report any discrepancy with the Contract Documents to the Architect before commencing work.
3. Positions of exposed or finished mechanical or electrical devices, fittings, and fixtures are indicated on Architectural drawings. The locations shown on Architectural drawings govern over the Mechanical Electrical drawings. Those items not clearly located will be located as directed by the Architect.

**STUDIO JCI**

55 Eglinton Ave. E., suite 606  
Toronto, ON M4P 1G8  
t. 416.901.6528 f. 416.901.8962  
www.studiojci.com


**GEORGETOWN MIXED-USE DEVELOPMENT**

71 MAIN ST SOUTH, GEORGETOWN ON

**PARKING LEVEL 1**

Project No.: 1509  
Scale: 1:150  
Date: OCT 27, 2015  
Drawn by:

Drawing No.:

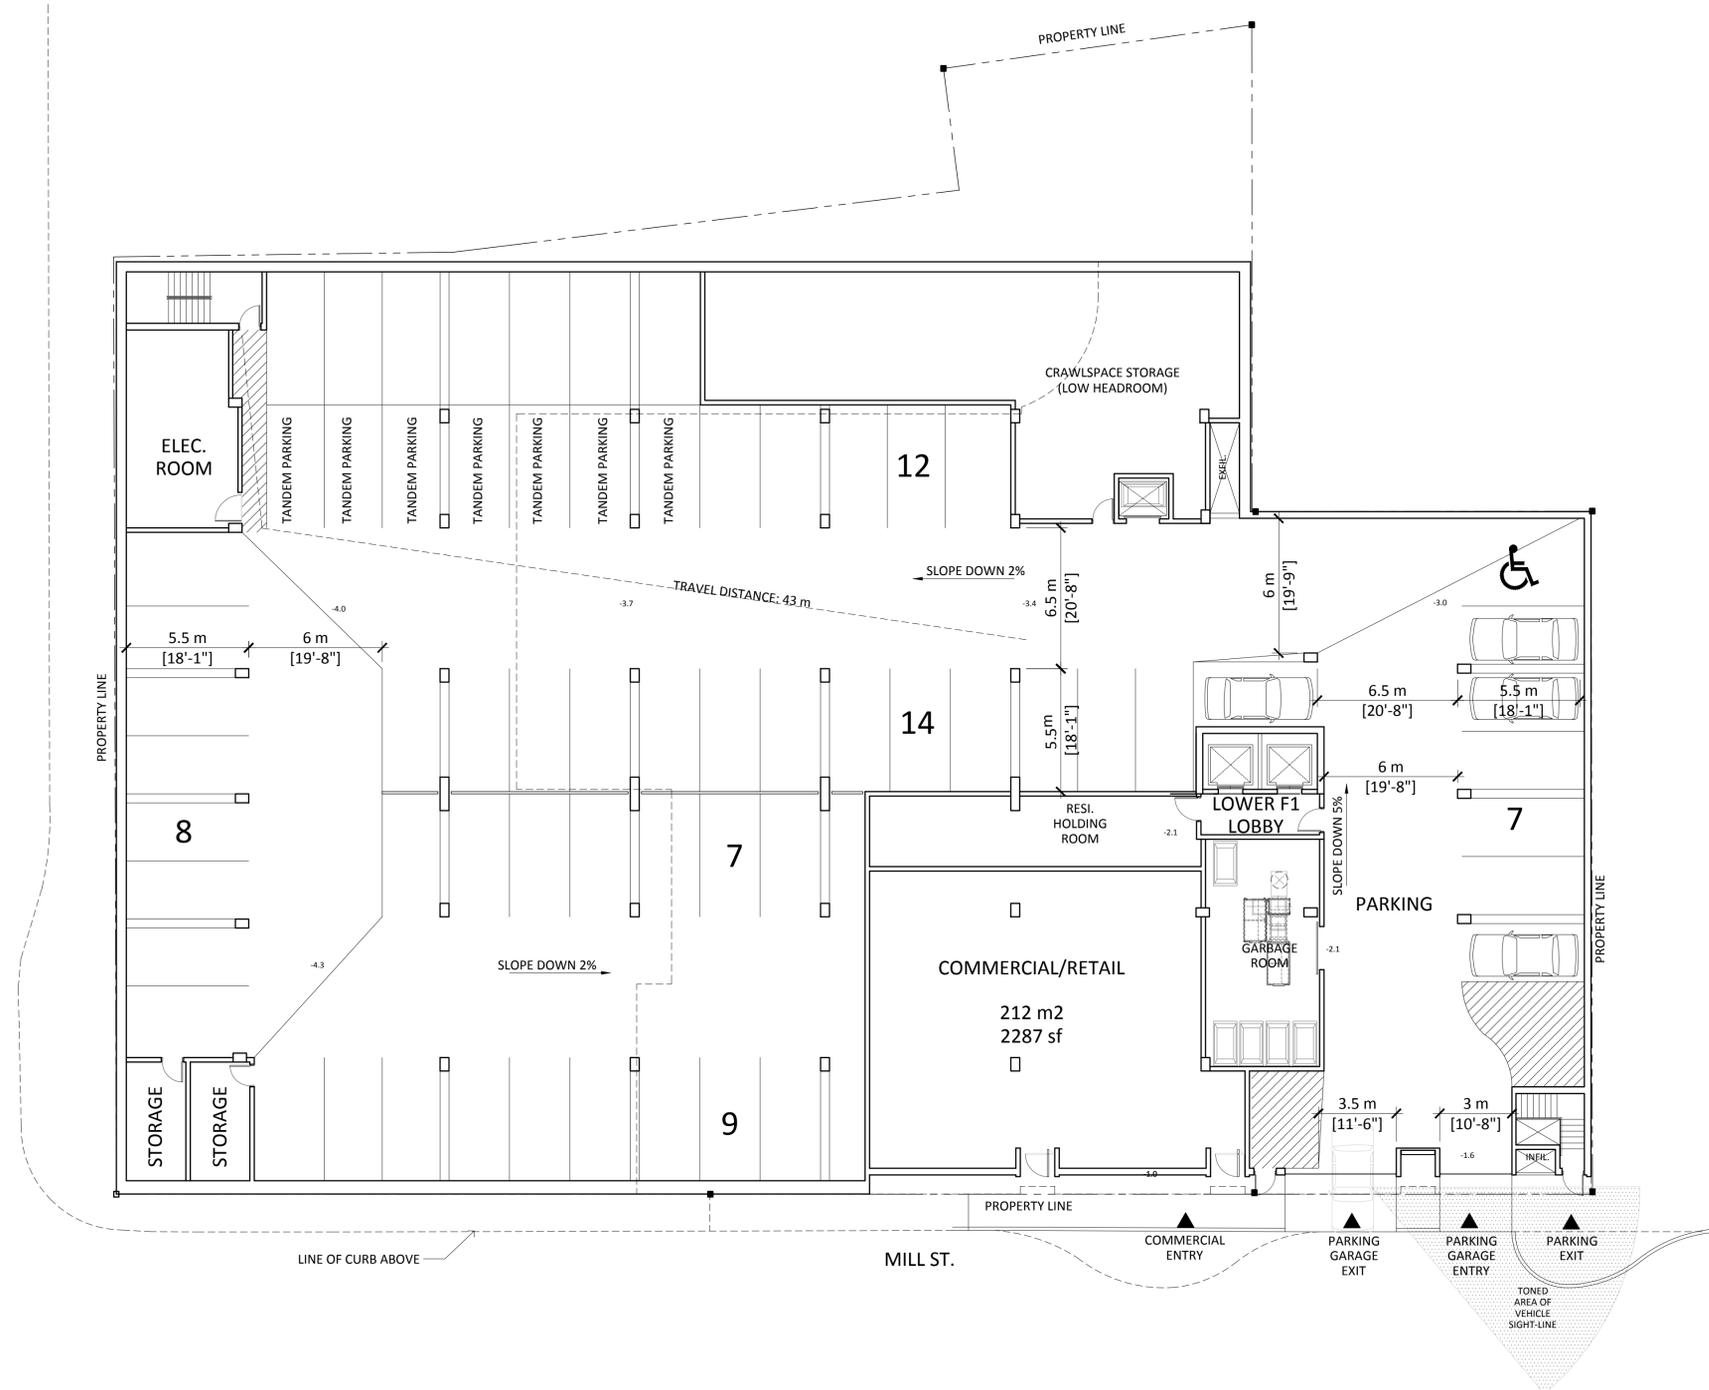

General Notes:

1. These Contract Documents are the property of the Architect. The Architect bears no responsibility for interpretations of these documents by the Contractor. Upon written application the Architect will provide written clarification or supplementary information regarding the intent of the Contract Documents. The Architect will review Shop Drawings submitted by the Contractor for design conformance only.
2. Drawings are not to be scaled for construction. Contractor to verify all existing conditions and dimensions required to perform the Work and report any discrepancy with the Contract Documents to the Architect before commencing work.
3. Positions of exposed or finished mechanical or electrical devices, fittings, and fixtures are indicated on Architectural drawings. The locations shown on Mechanical/Electrical drawings govern over the Mechanical/Electrical drawings. Those items not clearly located will be located as directed by the Architect.




GEORGETOWN MIXED-USE DEVELOPMENT

71 MAIN ST SOUTH, GEORGETOWN ON

LOWER GROUND LEVEL

Project No.: 1509  
 Scale: 1:150  
 Date: OCT 27, 2015  
 Drawn by:

Drawing No.:

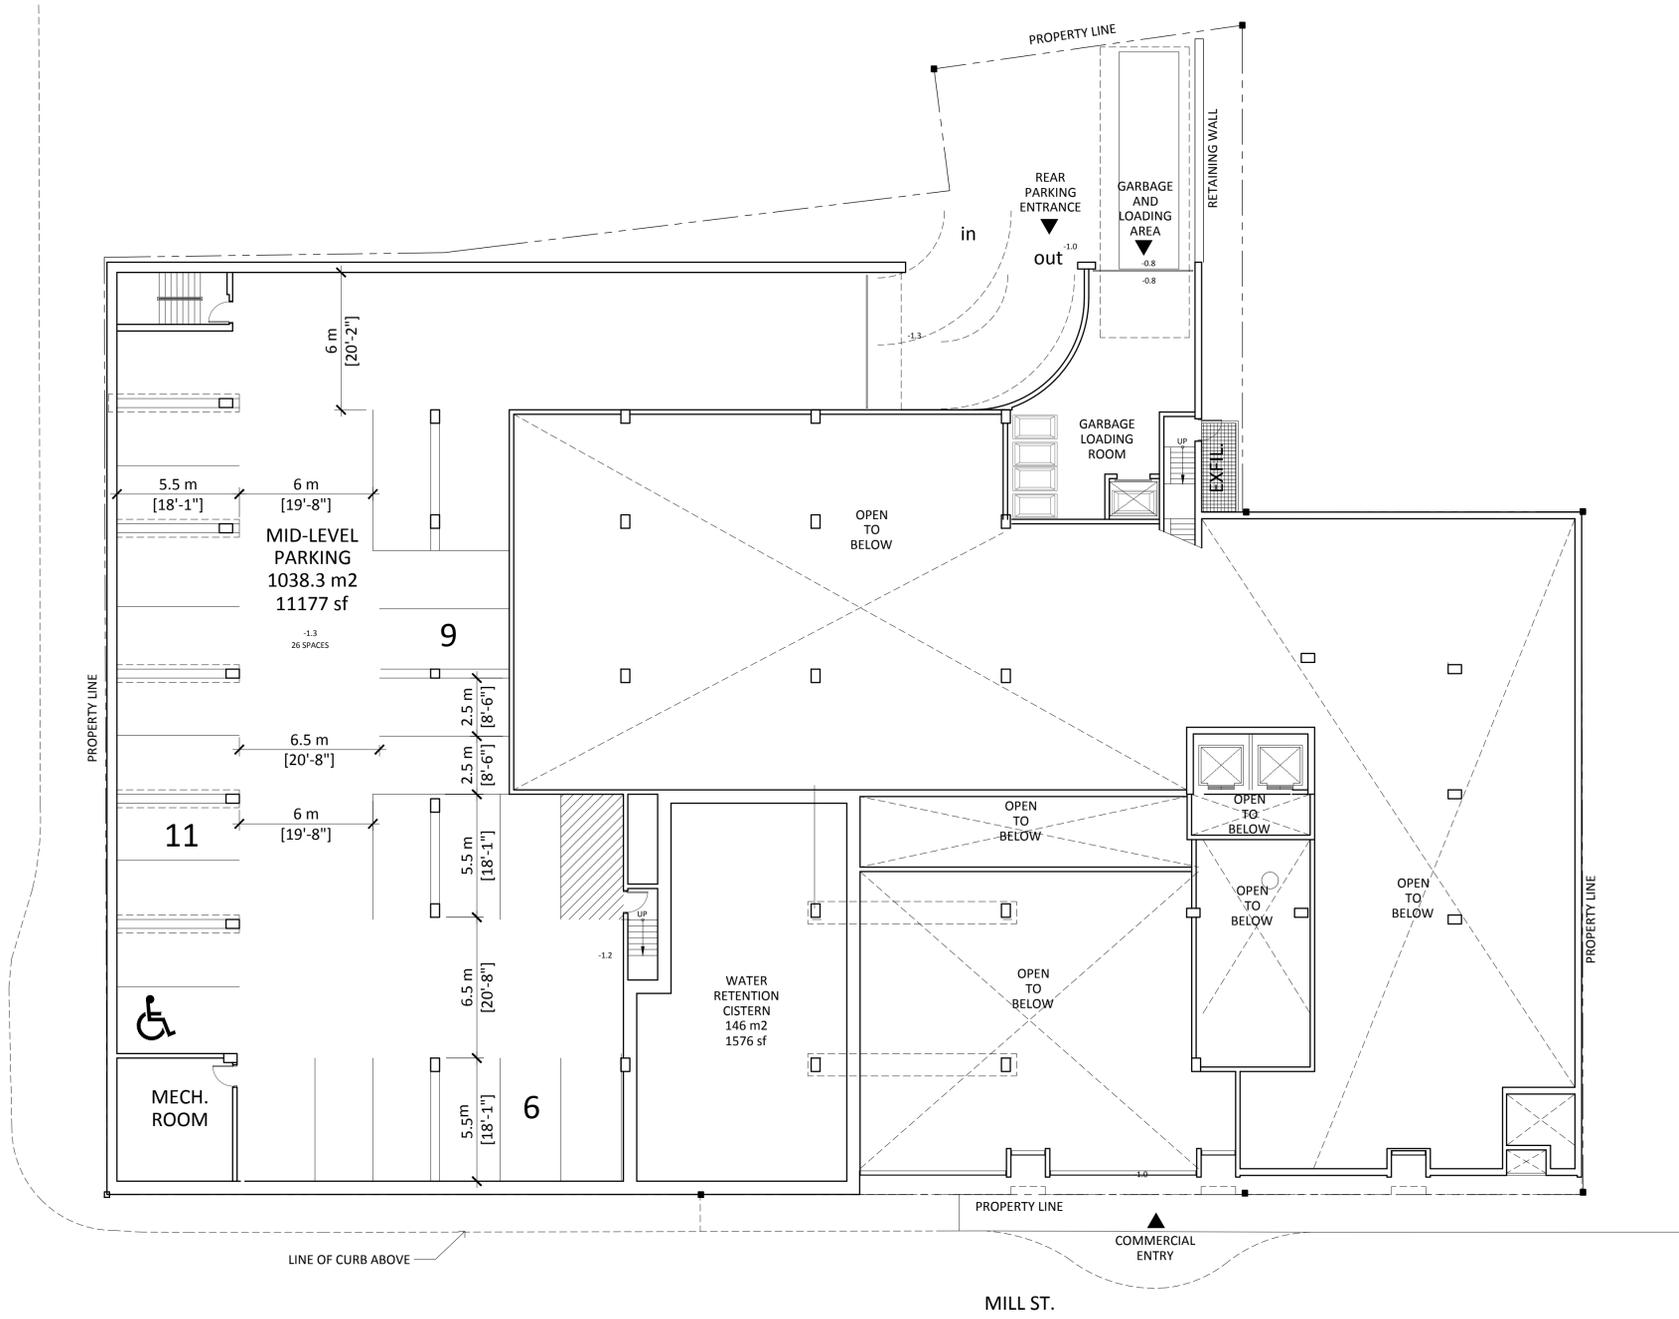

General Notes:

1. These Contract Documents are the property of Architect. The Architect bears no responsibility for interpretations of these documents by the Contractor. Upon written application the Architect will provide written clarification or supplementary information regarding the intent of the Contract Documents. Architect will review Shop Drawings submitted by Contractor for design conformance only.
2. Drawings are not to be scaled for construct. Contractor to verify all existing conditions and dimensions required to perform the Work and report any discrepancy with the Contract Documents to the Architect before commencing work.
3. Positions of exposed or finished mechanical or electrical devices, fittings, and fixtures are indicated on Architectural drawings. The locations shown on Architectural drawings govern over the Mechanical Electrical drawings. Those items not clearly located will be located as directed by the Architect.



**GEORGETOWN MIXED-USE DEVELOPMENT**  
 71 MAIN ST SOUTH, GEORGETOWN ON

**PARKING MID-LEVEL**

Project No.: 1509  
 Scale: 1:150  
 Date: OCT 27, 2015  
 Drawn by:  
 Drawing No.: