


KEY MAP

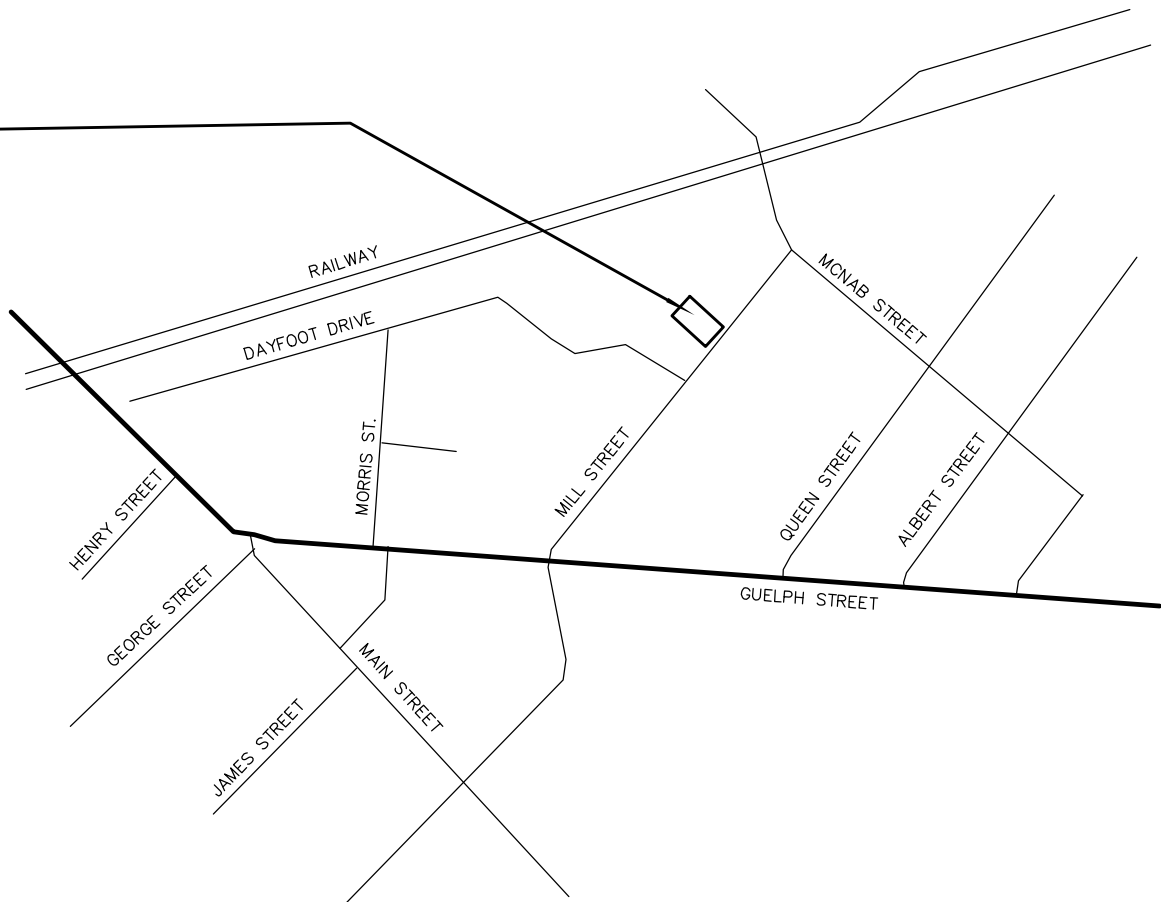

MCNAB STREET

TOPOGRAPHIC SKETCH FOR BUILDING PERMIT APPLICATION

PART OF LOT 19  
CONCESSION 9  
GEOGRAPHIC TOWNSHIP OF ESQUESING  
TOWN OF HALTON HILLS  
REGIONAL MUNICIPALITY OF HALTON

J. R. FINNIE O.L.S.  
SCALE: 1:250 METRIC



METRIC

DISTANCES AND ELEVATIONS SHOWN ON THIS PLAN ARE IN METRES AND CAN BE CONVERTED TO FEET BY DIVIDING BY 0.3048.

CAUTION

THIS IS NOT A PLAN OF SURVEY AND SHALL ONLY BE USED FOR THE PURPOSE INDICATED IN THE TITLE BLOCK.

ELEVATION NOTE

FLOOD LINE ELEVATION OF 243.69 WAS PROVIDED BY CREDIT VALLEY CONSERVATION. GEODETIC DATUM WAS NOT GIVEN, ASSUMED TO BE CGVD1978 BY DATE ON MAPPING.

CAUTION

THIS DOCUMENT IS FOR PLANNING PURPOSES ONLY. LOCATION OF ALL SERVICES TO BE VERIFIED BY CONTRACTOR PRIOR TO EXCAVATION

ALL LOCATION OF SERVICES BASED ON MARKINGS BY MULTIVIEW AND DOCUMENTATION FROM THE REGION OF HALTON.

NOTES

ELEVATIONS ARE GEODETIC, DERIVED FROM SIMULTANEOUS OBSERVATIONS OF SATELLITES, AS CORRECTED BY NRCAN'S PPP SERVICE, AND HAVE BEEN CONVERTED FROM THE FROM THE CGVD2013 DATUM TO THE CGVD1978 DATUM.

DISTANCES SHOWN ON THIS PLAN ARE GROUND AND CAN BE CONVERTED TO GRID BY MULTIPLYING BY THE COMBINED SCALE FACTOR OF 0.99966.

COORDINATES ARE TO AN URBAN ACCURACY AS PER s.14(2) OF O.REG. 216/10.

POINT ID	ELEVATION	
ORP 'A'	245.03	
ORP 'B'	244.57	

SURVEYOR'S CERTIFICATE

I CERTIFY THAT:

1. THIS SURVEY WAS COMPLETED ON THE 10th DAY OF JANUARY, 2020.

SEPTEMBER 23, 2020

DATE

J. R. FINNIE  
ONTARIO LAND SURVEYOR

AMENDED DECEMBER 11, 2020 TO SHOW PROPOSED FIVE METRE WIDENING TO BE GRANTED TO TOWN. REVISED FLOODLINE DEC. 3, 2023

APPROXIMATE LOCATION OF WATER, SEWER, GAS LINES ADDED DEC. 7, 2023.

CLIENT: AGK MULTI-RES GP LTD.

J. R. FINNIE  
ONTARIO LAND SURVEYOR  
BOX 31, ERIN ON NOB 1TO  
PH (519) 833-2380 FAX (519) 833-0208  
EMAIL: rfinnie@jrfinnie.com  
www.jrfinnie.com

© J. F. FINNIE O.L.S. - 2023

DRAWN BY: jrf

PROJECT: 23-2011TOPO-R3

THIS PLAN IS PREPARED UNDER THE AUTHORIZATION OF AOLS PLAN STICKER 2138482

CAUTION

LOCATION OF SERVICES BASED ON MARKINGS PROVIDED DECEMBER, 2023. CONTRACTOR TO VERIFY LOCATION AND EXCAVATE ONLY AFTER VERIFYING LOCATION.