


# GREENSPACE - SILVER CREEK

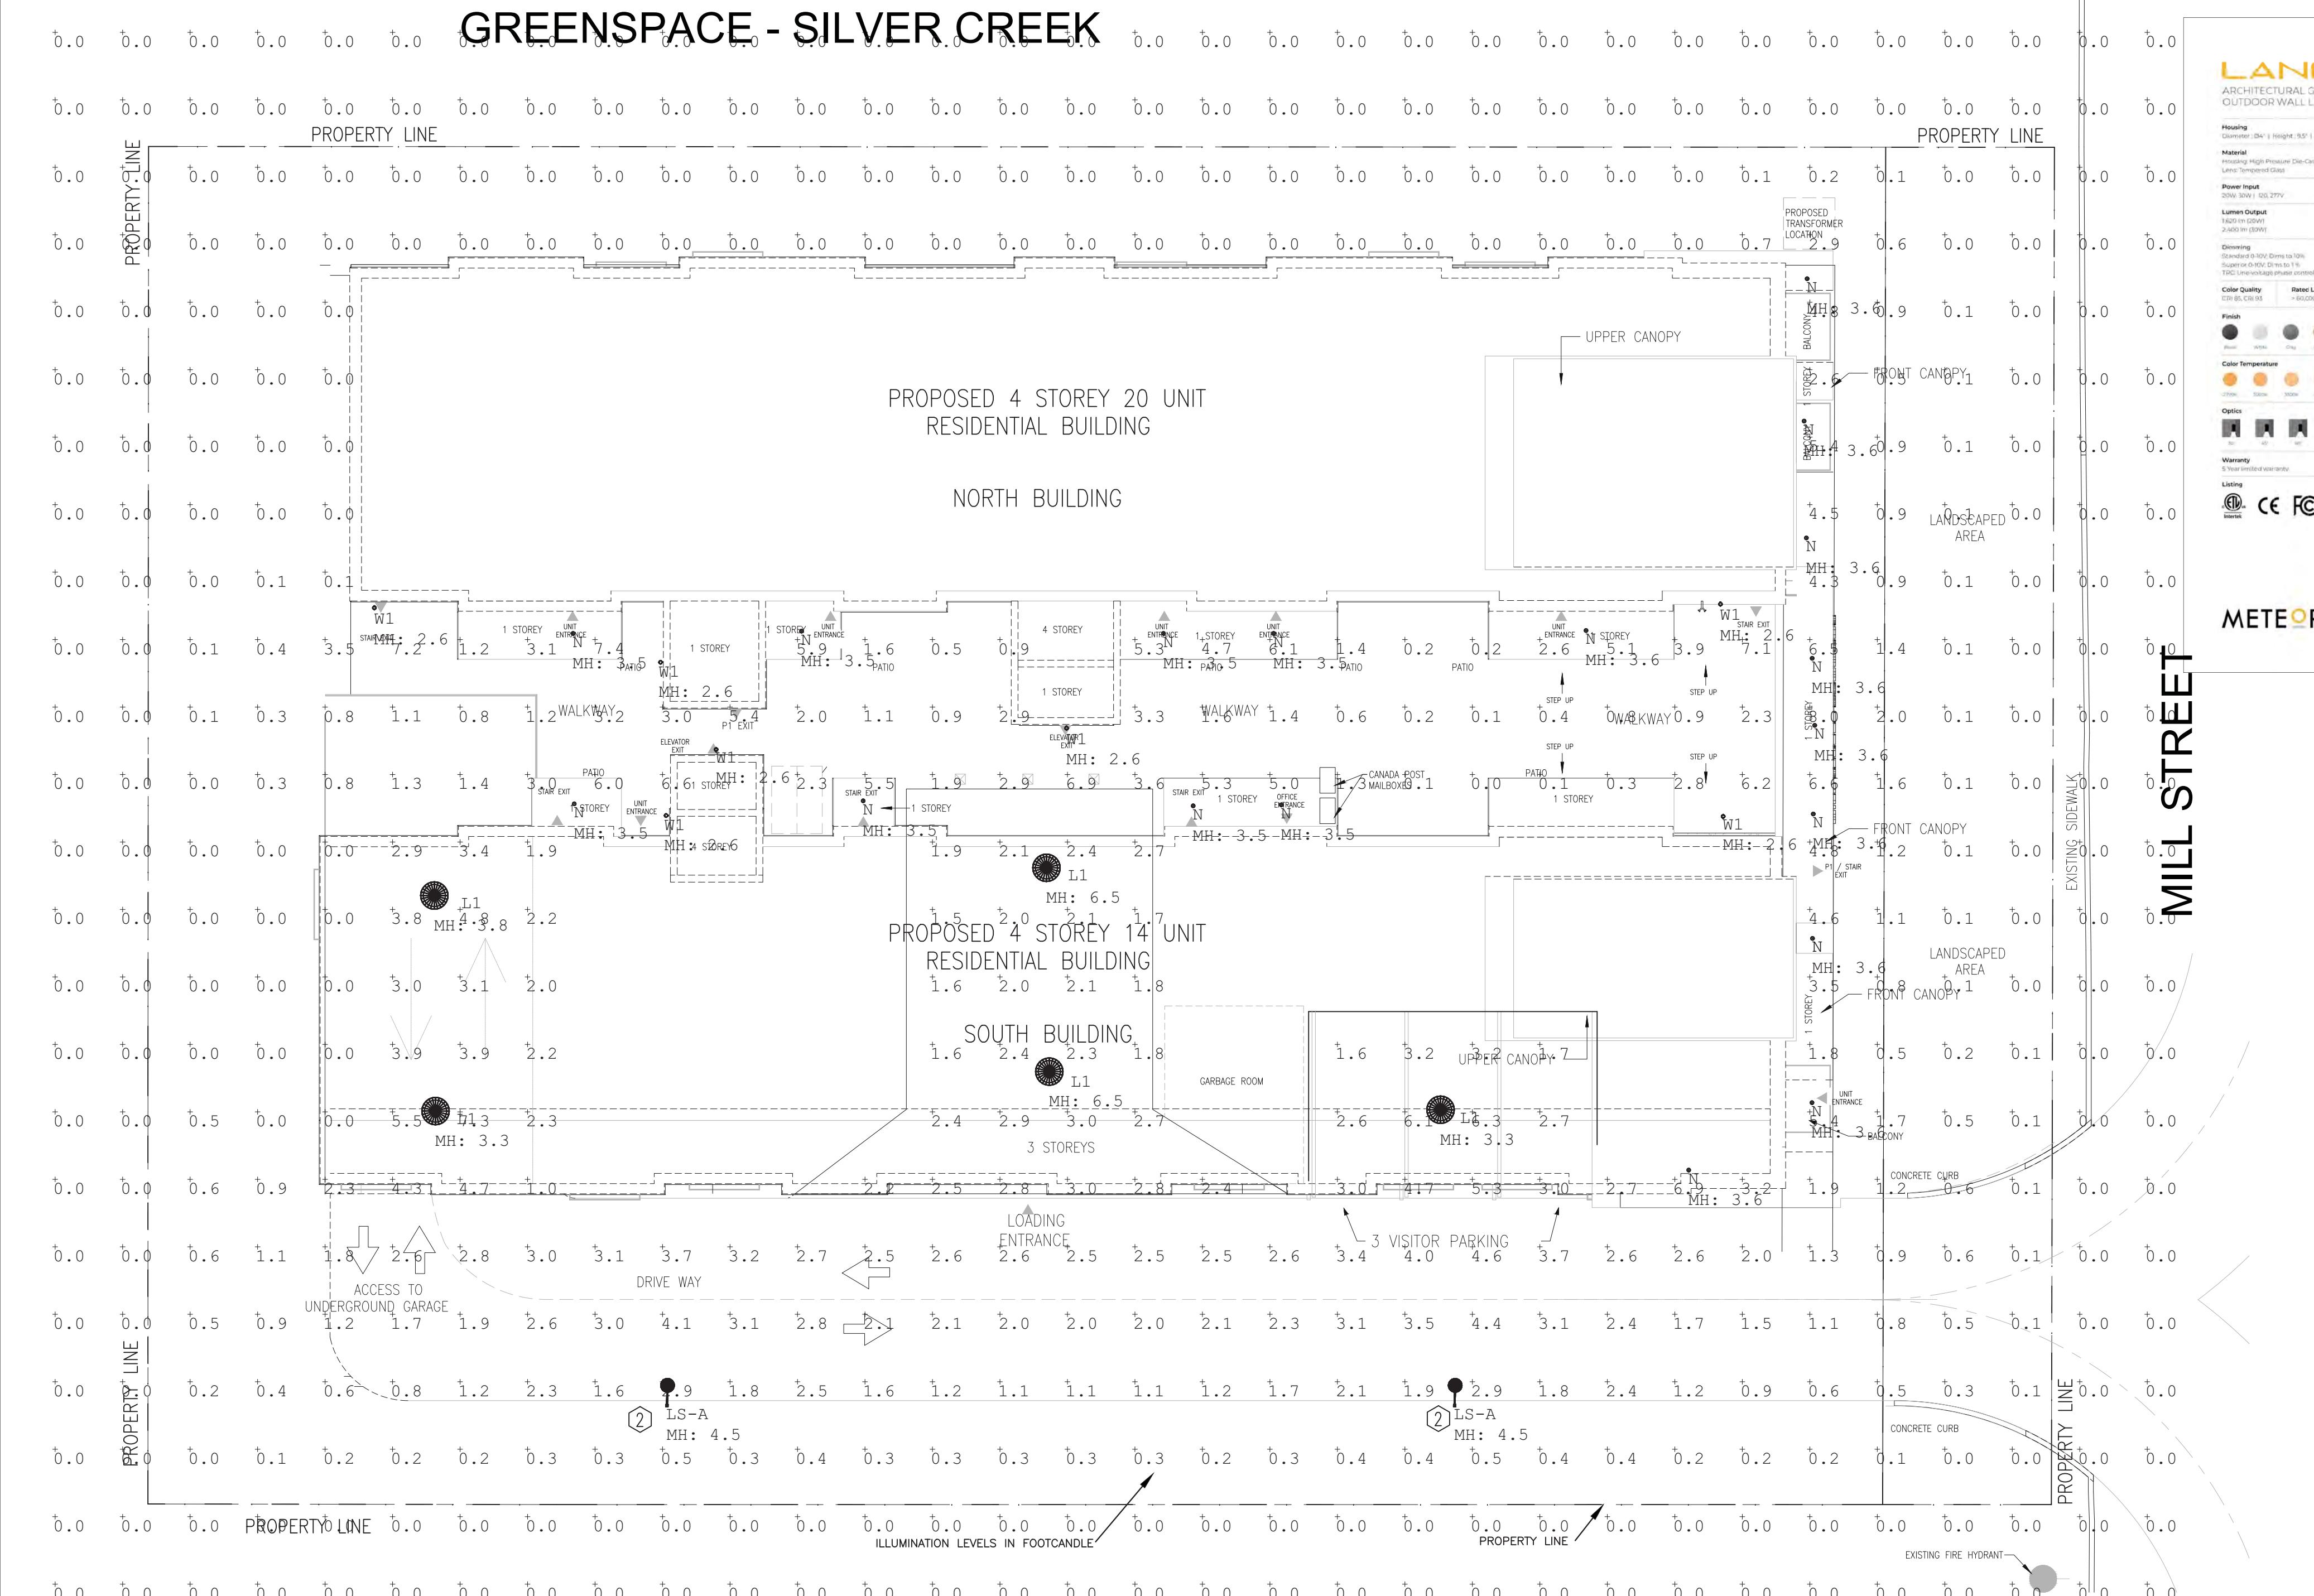

## Lumininaire Schedule

Symbol	Tag	Qty	Label	LLF	Description
●	LS-A	2	VP-S-24L-55-4K7-3-HSS-90-FB	0.900	VP-S-24L-55-4K7-3-HSS-90-FB
●	L1	5	SRT1-15-4K7-5C-UNV	0.900	SRT1-15-4K7-5C-UNV
●	N	18	LTR-3RD-H-SL15LDM1_LTR-3RD-T-	0.900	LTR-3RD-H-SL15LDM1_LTR-3RD-T-SHSL35K8-WTPML
●	W1	7	LA4D-20-408-XXX-XXX-60-XXX-XX	0.900	LANCE 4 Series Down 20W 4000K(CRI85) 60deg WLM

## Calculation Summary

Label	CalcType	Units	Avg	Max	Min	Avg/Min	Max/Min
Road	Illuminance	Fc	2.35	7.3	0.3	7.83	23.83

## KEY NOTES:

- ① PROVIDE EXTERIOR LIGHT STANDARD OF TOTAL MOUNTING HEIGHT 4.5M. c/w POLE 13 FEET ON 2'-0" CONCRETE BASE. REFER TO DETAIL 2 FOR TYPICAL LIGHT POLE BASE DETAIL.
- ② PROVIDE BACK LIGHT CONTROL TO AVOID LIGHT SPILLAGE.

## GENERAL NOTES:

- PROVIDE LIGHTING IN ACCORDANCE WITH STANDARD GUIDELINES & CODES WITH RESPECT TO PUBLIC SAFETY. SITE LIGHTING IS TO LIGHT THE GROUND DIRECTLY TO AVOID LIGHT POLLUTION.
- NUMERICAL VALUES ARE SHOWN IN FOOTCANDLE ALL SELECTED FIXTURES ARE DARK SKY COMPLIANT.

## ABBREVIATIONS

- LS - LIGHT STANDARD  
W - WALL PACK  
L - LIGHT  
N - CANOPY RECESSED DOWN LIGHT  
MH - MOUNTING HEIGHT (METER) FROM FINISH GRADE LEVEL

## LANCE 4

ARCHITECTURAL GRADE OUTDOOR WALL LUMINAIRE

Designed for Timeless Exteriors  
The Lance 4 is a high performance range of architectural grade wall mounted luminaires, that's the perfect balance between decorative and functional. It's a timeless design that requires little maintenance and features to make a long after-dark statement.



[meteor-lighting.com](#)

## VIPER S

SMALL VWER LUMINAIRE

• Small size comparable to Viper Large  
• Wide choice of different LED wattage configurations  
• IP65 rated  
• Design to retain IR lighting up to 4000M (IR-LPS)  
• Suitable for wet locations