



1 March 21st at 02:00pm
1:1000

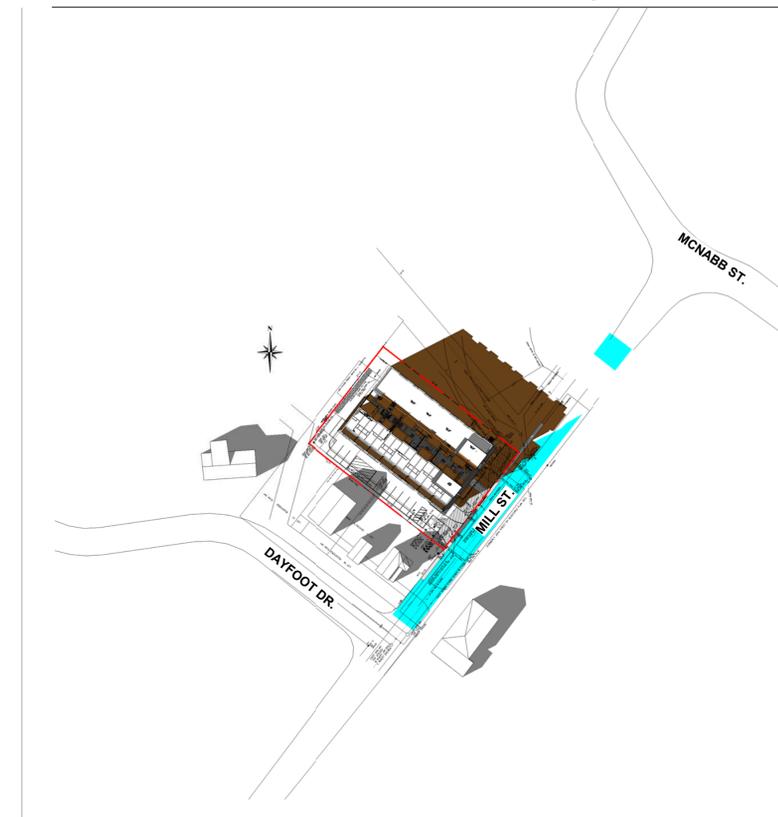

2 March 21st at 03:00pm
1:1000



3 March 21st at 04:00pm
1:1000

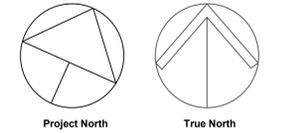

- GENERAL NOTES**
- DO NOT SCALE DRAWINGS. WRITTEN DIMENSIONS SHALL HAVE PRECEDENCE OVER SCALED DIMENSIONS.
 - ALL WORK SHALL COMPLY WITH THE 2012 ONTARIO BUILDING CODE AND AMENDMENTS.
 - CONTRACTORS MUST CHECK AND VERIFY ALL DIMENSIONS AND SPECIFICATIONS AND REPORT ANY DISCREPANCIES TO THE ARCHITECT BEFORE PROCEEDING WITH THE WORK.
 - ALL CONTRACTORS AND SUB-CONTRACTORS SHALL HAVE A SET OF APPROVED CONSTRUCTION DOCUMENTS ON SITE AT ALL TIMES.
 - ALL DOCUMENTS REMAIN THE PROPERTY OF THE ARCHITECT. UNAUTHORIZED USE, MODIFICATION, AND/OR REPRODUCTION OF THESE DOCUMENTS IS PROHIBITED WITHOUT WRITTEN PERMISSION. THE CONTRACT DOCUMENTS WERE PREPARED BY THE CONSULTANT FOR THE ACCOUNT OF THE OWNER.
 - THE MATERIAL CONTAINED HEREIN REFLECTS THE CONSULTANT'S BEST JUDGEMENT IN LIGHT OF THE INFORMATION AVAILABLE TO HIM AT THE TIME OF PREPARATION. ANY USE WHICH A THIRD PARTY MAKES OF THE CONTRACT DOCUMENTS, OR ANY RELIANCE ON OR DECISIONS TO BE MADE BASED ON THEM ARE THE RESPONSIBILITY OF SUCH THIRD PARTIES.
 - THE CONSULTANT ACCEPTS NO RESPONSIBILITY FOR DAMAGES, IF ANY, SUFFERED BY ANY THIRD PARTY AS A RESULT OF DECISIONS MADE OR ACTIONS BASED ON THE CONTRACT DOCUMENTS.

- 10:00 AM Proposed Development Daylight
- 11:00 AM Proposed Development Daylight
- 12:00 PM Proposed Development Daylight
- 01:00 PM Proposed Development Daylight
- 02:00 PM Proposed Development Daylight
- 03:00 PM Proposed Development Daylight
- 04:00 PM Proposed Development Daylight

No.	Date	Revision
1	2022-04-11	ISSUED FOR OPA/ZBA


Project No	20052
Project Date	2022-04-11
Drawn by	DM
Checked by	MES
Plot Date / Time	2022-04-11 10:33:57 AM

**16 & 18 MILL ST.
GEORGETOWN**

**SHADOW STUDY -
MARCH 21st**

Drawing Scale: As indicated
 Status: SPA
 Drawing No.:
 Revision No.:

 EDWARD THOMAS
 LICENCE
 5572
SD3.4 - r1

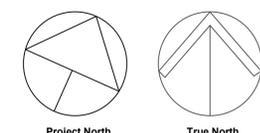

- GENERAL NOTES**
1. DO NOT SCALE DRAWINGS. WRITTEN DIMENSIONS SHALL HAVE PRECEDENCE OVER SCALED DIMENSIONS.
 2. ALL WORK SHALL COMPLY WITH THE 2012 ONTARIO BUILDING CODE AND AMENDMENTS.
 3. CONTRACTORS MUST CHECK AND VERIFY ALL DIMENSIONS AND SPECIFICATIONS AND REPORT ANY DISCREPANCIES TO THE ARCHITECT BEFORE PROCEEDING WITH THE WORK.
 4. ALL CONTRACTORS AND SUB-CONTRACTORS SHALL HAVE A SET OF APPROVED CONSTRUCTION DOCUMENTS ON SITE AT ALL TIMES.
 5. ALL DOCUMENTS REMAIN THE PROPERTY OF THE ARCHITECT. UNAUTHORIZED USE, MODIFICATION, AND/OR REPRODUCTION OF THESE DOCUMENTS IS PROHIBITED WITHOUT WRITTEN PERMISSION. THE CONTRACT DOCUMENTS WERE PREPARED BY THE CONSULTANT FOR THE ACCOUNT OF THE OWNER.
 6. THE MATERIAL CONTAINED HEREIN REFLECTS THE CONSULTANT'S BEST JUDGEMENT IN LIGHT OF THE INFORMATION AVAILABLE TO HIM AT THE TIME OF PREPARATION. ANY USE WHICH A THIRD PARTY MAKES OF THE CONTRACT DOCUMENTS, OR ANY RELIANCE ON OR DECISIONS TO BE MADE BASED ON THEM ARE THE RESPONSIBILITY OF SUCH THIRD PARTIES.
 7. THE CONSULTANT ACCEPTS NO RESPONSIBILITY FOR DAMAGES, IF ANY, SUFFERED BY ANY THIRD PARTY AS A RESULT OF DECISIONS MADE OR ACTIONS BASED ON THE CONTRACT DOCUMENTS.

- 10:00 AM Proposed Development Daylight
- 11:00 AM Proposed Development Daylight
- 12:00 PM Proposed Development Daylight
- 01:00 PM Proposed Development Daylight
- 02:00 PM Proposed Development Daylight
- 03:00 PM Proposed Development Daylight
- 04:00 PM Proposed Development Daylight

No.	Date	Revision
1	2022-04-11	ISSUED FOR OPA/ZBA

Project No.	20052
Project Date	2022-04-11
Drawn by	DM
Checked by	MES
Plot Date / Time	2022-04-11 10:19:42 AM


**16 & 18 MILL ST.
GEORGETOWN**

**SHADOW STUDY -
MARCH 21st**


Ontario Association of Architects
 EDWARD THOMAS
 LICENCE 5572
 Drawing Scale: As indicated
 Status: SPA
 Drawing No.: SD3.3 - r1
 Revision No.:




1 March 21st at 10:00am
1:1000

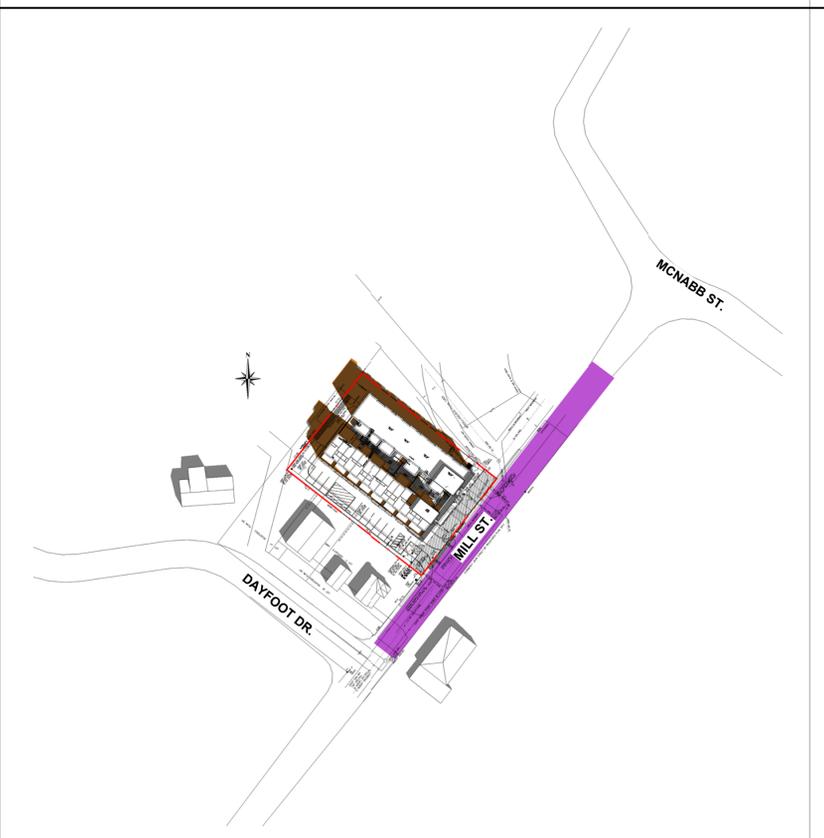


2 March 21st at 11:00am
1:1000

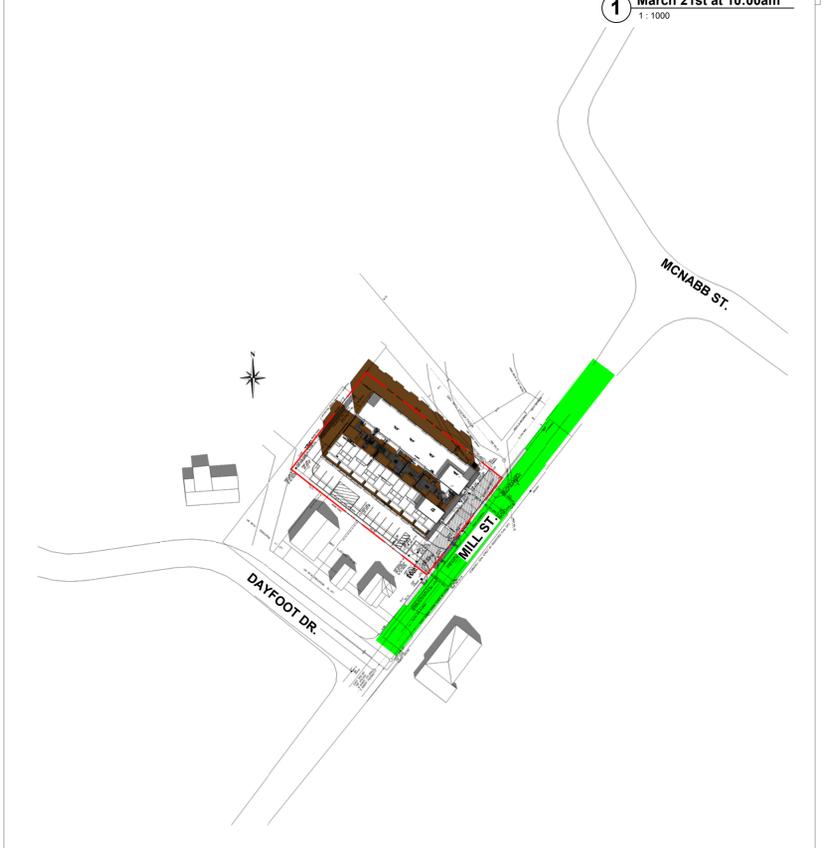


3 March 21st at 12:00pm
1:1000

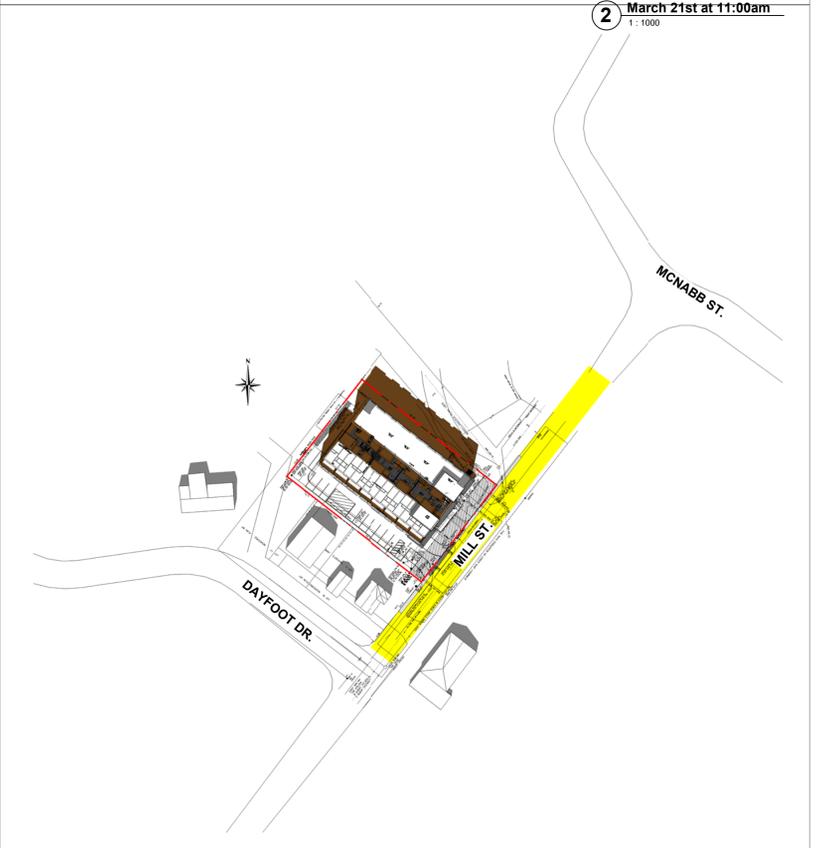

4 March 21st at 01:00pm
1:1000

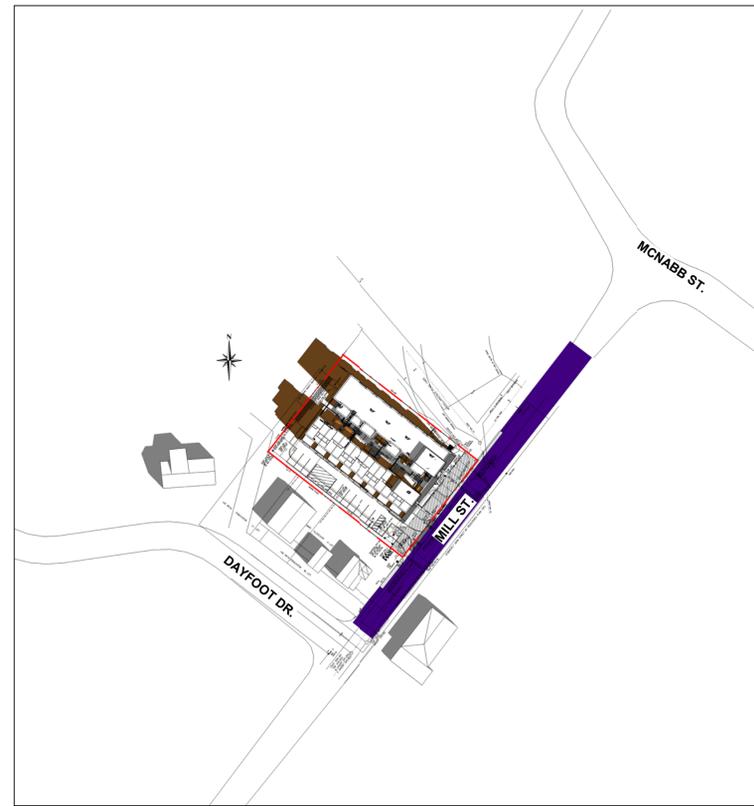


1 September 21st at 10:00am
1:1000

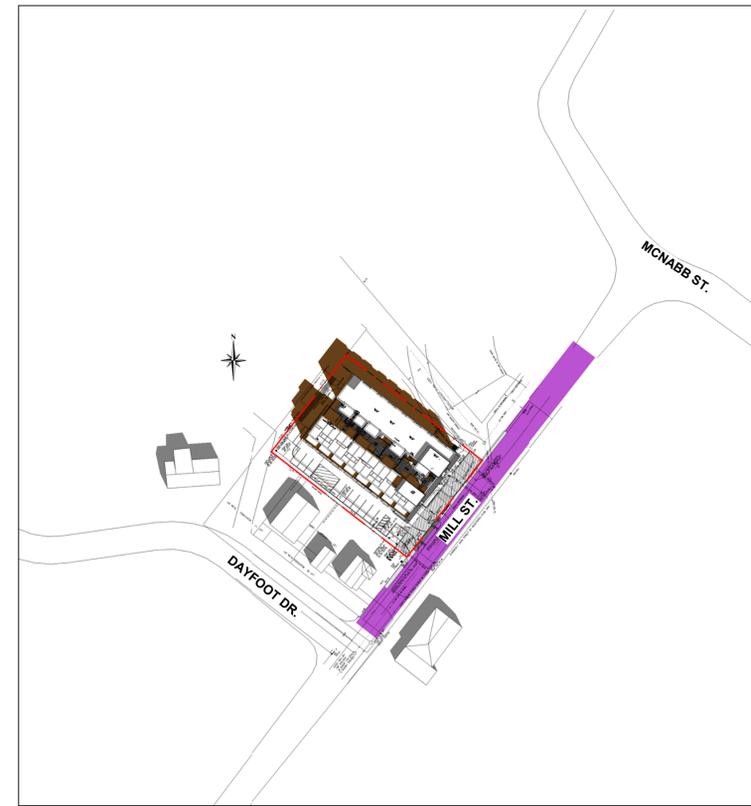


2 September 21st at 11:00am
1:1000



3 September 21st at 12:00pm
1:1000

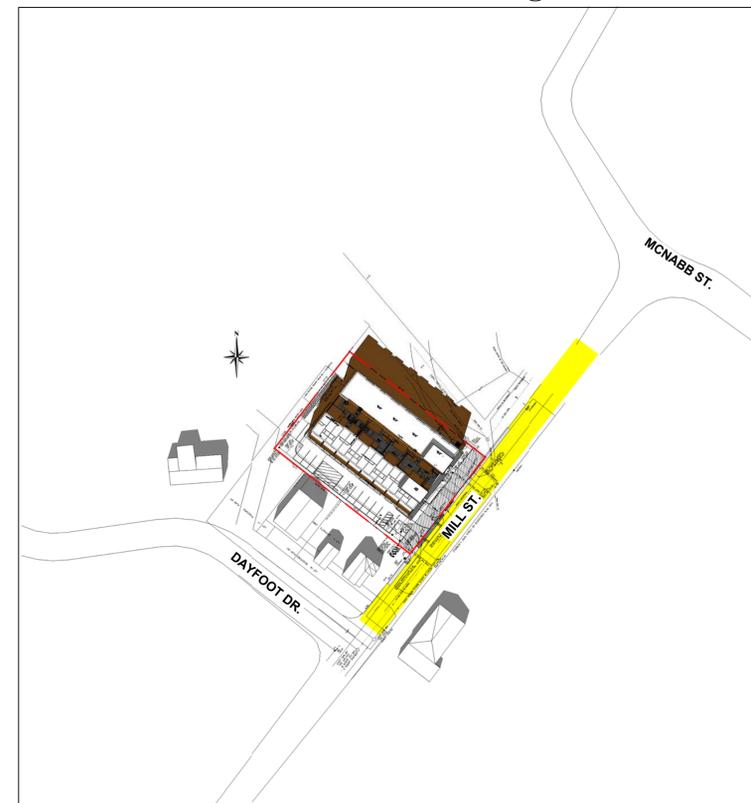

4 September 21st at 01:00pm
1:1000

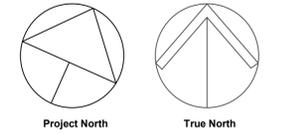

- GENERAL NOTES**
- DO NOT SCALE DRAWINGS. WRITTEN DIMENSIONS SHALL HAVE PRECEDENCE OVER SCALED DIMENSIONS.
 - ALL WORK SHALL COMPLY WITH THE 2012 ONTARIO BUILDING CODE AND AMENDMENTS.
 - CONTRACTORS MUST CHECK AND VERIFY ALL DIMENSIONS AND SPECIFICATIONS AND REPORT ANY DISCREPANCIES TO THE ARCHITECT BEFORE PROCEEDING WITH THE WORK.
 - ALL CONTRACTORS AND SUB-CONTRACTORS SHALL HAVE A SET OF APPROVED CONSTRUCTION DOCUMENTS ON SITE AT ALL TIMES.
 - ALL DOCUMENTS REMAIN THE PROPERTY OF THE ARCHITECT. UNAUTHORIZED USE, MODIFICATION, AND/OR REPRODUCTION OF THESE DOCUMENTS IS PROHIBITED WITHOUT WRITTEN PERMISSION. THE CONTRACT DOCUMENTS WERE PREPARED BY THE CONSULTANT FOR THE ACCOUNT OF THE OWNER.
 - THE MATERIAL CONTAINED HEREIN REFLECTS THE CONSULTANT'S BEST JUDGEMENT IN LIGHT OF THE INFORMATION AVAILABLE TO HIM AT THE TIME OF PREPARATION. ANY USE WHICH A THIRD PARTY MAKES OF THE CONTRACT DOCUMENTS, OR ANY RELIANCE ON OR DECISIONS TO BE MADE BASED ON THEM ARE THE RESPONSIBILITY OF SUCH THIRD PARTIES.
 - THE CONSULTANT ACCEPTS NO RESPONSIBILITY FOR DAMAGES, IF ANY, SUFFERED BY ANY THIRD PARTY AS A RESULT OF DECISIONS MADE OR ACTIONS BASED ON THE CONTRACT DOCUMENTS.

- 10:00 AM Proposed Development Daylight
- 11:00 AM Proposed Development Daylight
- 12:00 PM Proposed Development Daylight
- 01:00 PM Proposed Development Daylight
- 02:00 PM Proposed Development Daylight
- 03:00 PM Proposed Development Daylight
- 04:00 PM Proposed Development Daylight

No.	Date	Revision
1	2022-04-11	ISSUED FOR OPA/ZBA


Project No.	20052
Project Date	2022-04-11
Drawn by	DM
Checked by	MES
Plot Date / Time	2022-04-11 10:23:01 AM

**16 & 18 MILL ST.
GEORGETOWN**


**SHADOW STUDY -
SEPTEMBER 21st**

Ontario Association of Architects logo with text: ONTARIO ASSOCIATION OF ARCHITECTS, EDWARD THOMAS LICENCE 5572


Drawing Scale: As indicated
Status: SPA
Drawing No.: SD3.5 - r1
Revision No.: 1

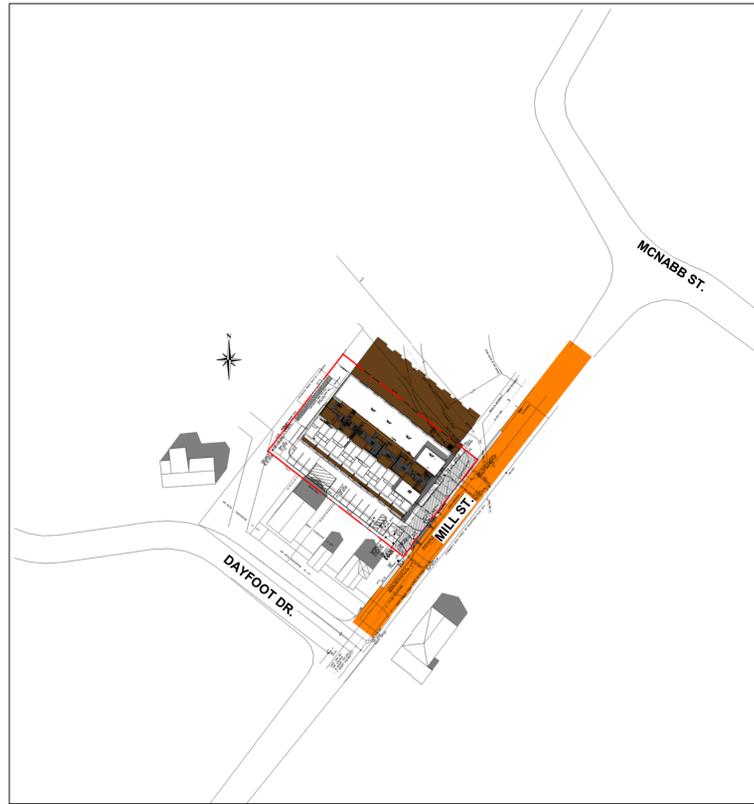


1 September 21st at 02:00pm
1:1000

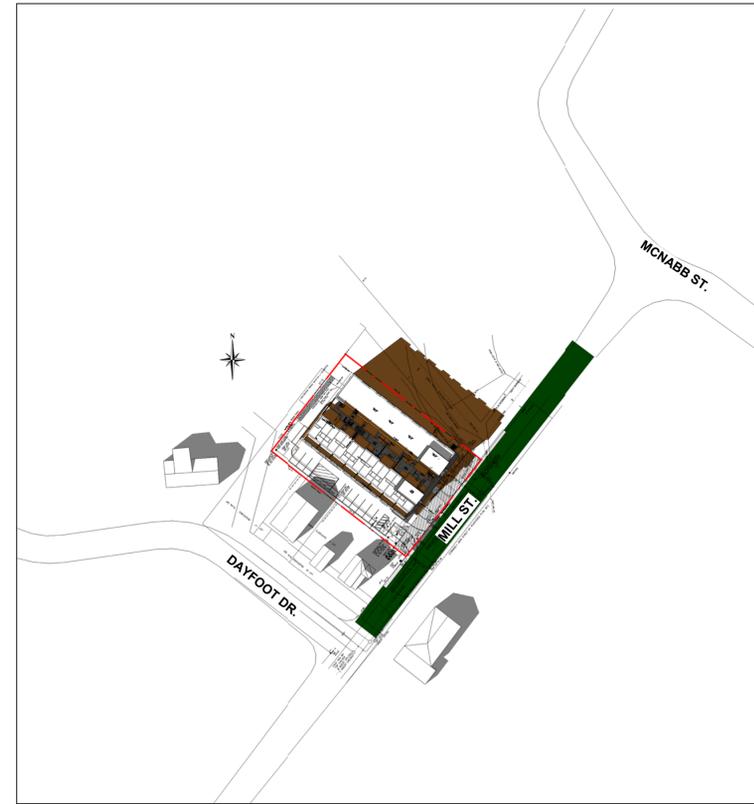

2 September 21st at 03:00pm
1:1000

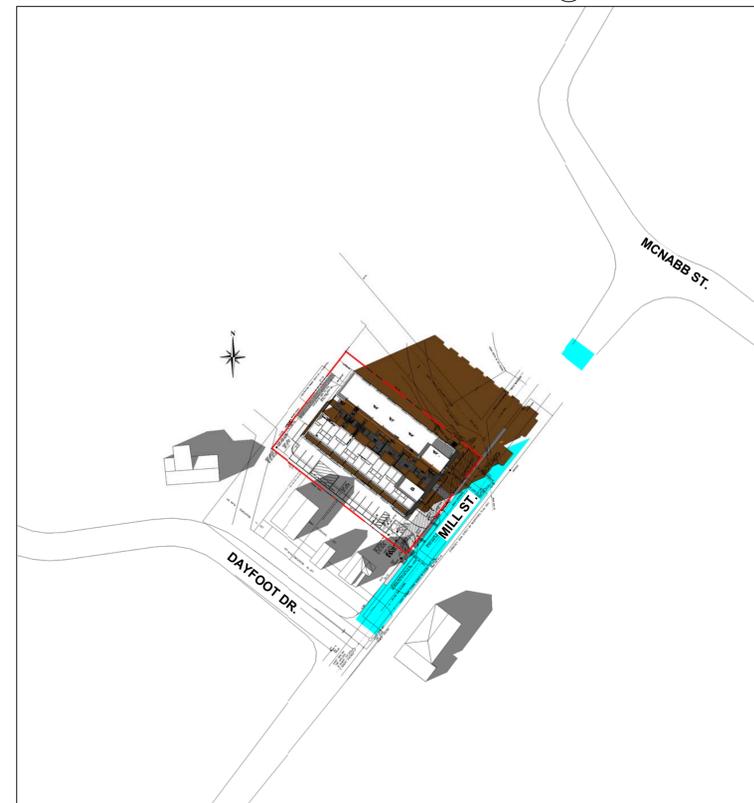

3 September 21st at 04:00pm
1:1000

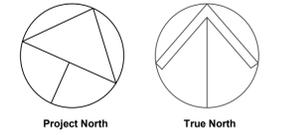

- GENERAL NOTES**
- DO NOT SCALE DRAWINGS. WRITTEN DIMENSIONS SHALL HAVE PRECEDENCE OVER SCALED DIMENSIONS.
 - ALL WORK SHALL COMPLY WITH THE 2012 ONTARIO BUILDING CODE AND AMENDMENTS.
 - CONTRACTORS MUST CHECK AND VERIFY ALL DIMENSIONS AND SPECIFICATIONS AND REPORT ANY DISCREPANCIES TO THE ARCHITECT BEFORE PROCEEDING WITH THE WORK.
 - ALL CONTRACTORS AND SUB-CONTRACTORS SHALL HAVE A SET OF APPROVED CONSTRUCTION DOCUMENTS ON SITE AT ALL TIMES.
 - ALL DOCUMENTS REMAIN THE PROPERTY OF THE ARCHITECT. UNAUTHORIZED USE, MODIFICATION, AND/OR REPRODUCTION OF THESE DOCUMENTS IS PROHIBITED WITHOUT WRITTEN PERMISSION. THE CONTRACT DOCUMENTS WERE PREPARED BY THE CONSULTANT FOR THE ACCOUNT OF THE OWNER.
 - THE MATERIAL CONTAINED HEREIN REFLECTS THE CONSULTANT'S BEST JUDGEMENT IN LIGHT OF THE INFORMATION AVAILABLE TO HIM AT THE TIME OF PREPARATION. ANY USE WHICH A THIRD PARTY MAKES OF THE CONTRACT DOCUMENTS, OR ANY RELIANCE ON OR DECISIONS TO BE MADE BASED ON THEM ARE THE RESPONSIBILITY OF SUCH THIRD PARTIES.
 - THE CONSULTANT ACCEPTS NO RESPONSIBILITY FOR DAMAGES, IF ANY, SUFFERED BY ANY THIRD PARTY AS A RESULT OF DECISIONS MADE OR ACTIONS BASED ON THE CONTRACT DOCUMENTS.


- 10:00 AM Proposed Development Daylight
- 11:00 AM Proposed Development Daylight
- 12:00 PM Proposed Development Daylight
- 01:00 PM Proposed Development Daylight
- 02:00 PM Proposed Development Daylight
- 03:00 PM Proposed Development Daylight
- 04:00 PM Proposed Development Daylight

No.	Date	Revision
1	2022-04-11	ISSUED FOR OPA/ZBA

Project No	20052
Project Date	2022-04-11
Drawn by	DM
Checked by	MES
Plot Date / Time	2022-04-11 10:32:15 AM

**16 & 18 MILL ST.
GEORGETOWN**

**SHADOW STUDY -
SEPTEMBER 21st**

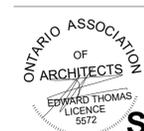
 Drawing Scale: As indicated
 Status: SPA
 Drawing No.: EDWARD THOMAS LICENCE 5572
 Revision No.: SD3.6 - r1