
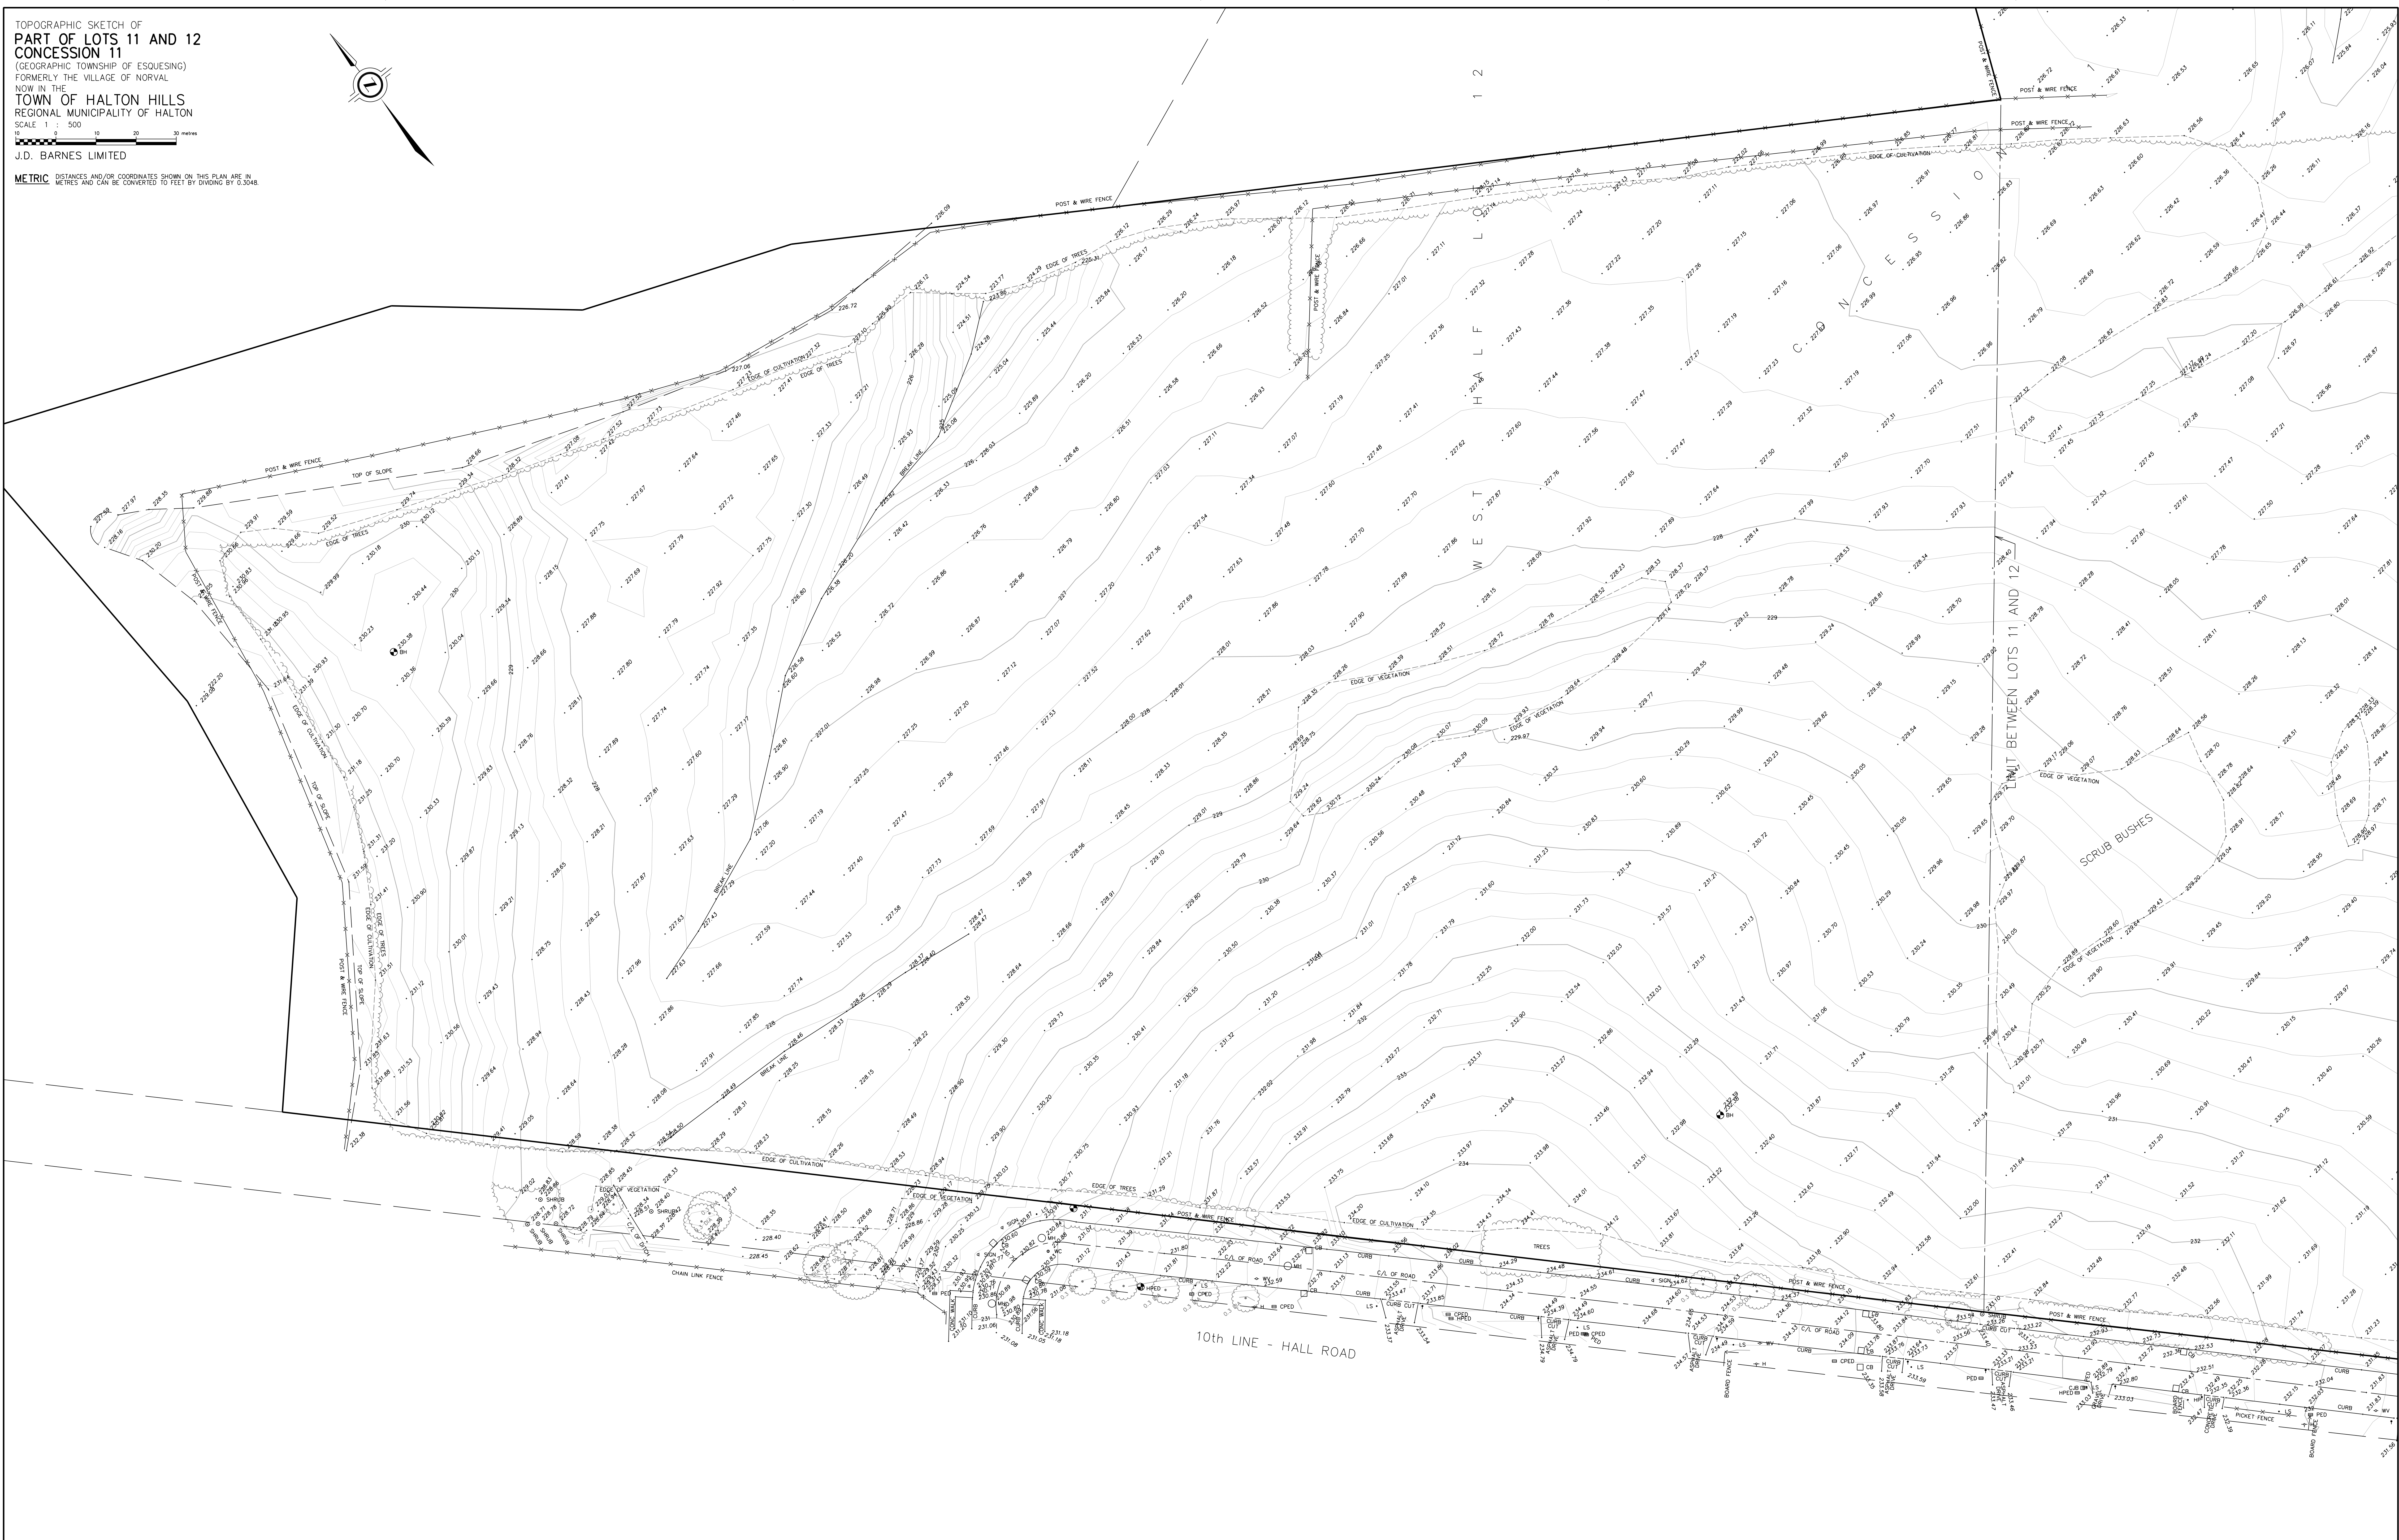


TOPOGRAPHIC SKETCH OF
PART OF LOTS 11 AND 12
CONCESSION 11
(GEOGRAPHIC TOWNSHIP OF ESQUENAU)
FORMERLY THE VILLAGE OF NORVAL
NOW IN THE
TOWN OF HALTON HILLS
REGIONAL MUNICIPALITY OF HALTON
SCALE 1 : 500
J.D. BARNES LIMITED
METRIC DISTANCES AND/OR COORDINATES SHOWN ON THIS PLAN ARE IN METRES AND CAN BE CONVERTED TO FEET BY DIVIDING BY 0.3048

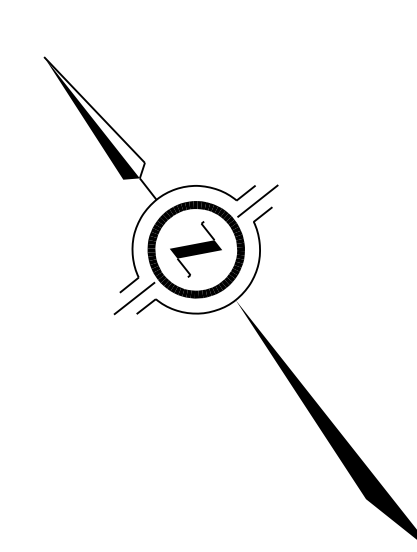

- LEGEND**
- CB DENOTES DOUBLE CATCHBASIN
 - CB DENOTES CATCHBASIN
 - SCB DENOTES SIDE INLET CATCHBASIN
 - WC DENOTES WATER CHAMBER
 - HJB DENOTES HYDRO JUNCTION BOX
 - HPD DENOTES HYDRO PISTON
 - GM DENOTES GAS MARKER
 - SM DENOTES STAND PIPE
 - HW DENOTES HANDWELL
 - MM DENOTES MANHOLE
 - SM MH DENOTES SANITARY MANHOLE
 - SM MH DENOTES STORM MANHOLE
 - BM DENOTES BENCHMARK
 - BH DENOTES BORE HOLE
 - BL DENOTES BOLLARD
 - HP DENOTES HYDRO POLE
 - LS DENOTES LIGHT STANDARD
 - TSC DENOTES TRAFFIC SIGNAL CONTROL
 - TS DENOTES TRAFFIC SIGNAL
 - PEB DENOTES TELEPHONE PEDIESTAL
 - CB DENOTES CABLE TV JUNCTION BOX
 - CTED DENOTES CABLE TV PEDIESTAL
 - W DENOTES WATER TAP
 - WV DENOTES WATER VALVE
 - MB DENOTES MAIL BOX
 - OE DENOTES OVERHEAD ELECTRICAL WIRE
 - OTW DENOTES OVERHEAD TELEPHONE WIRE

ELEVATION NOTES
ELEVATIONS ARE GEODETIC AND ARE DERIVED FROM THE MINISTRY OF LAND INFORMATION SPECIALISTS
ELEVATION = 202.661 METRES
ELEVATION = 211.966 METRES
ELEVATION = 230.805 METRES
TRANSPORTATION BENCHMARK NO. 0819668357
TRANSPORTATION BENCHMARK NO. 0819668358
AND THE TOWN OF HALTON HILLS BENCHMARK NO. HHBM-044

FIELDWORK WAS COMPLETED ON THE 25th DAY OF FEBRUARY, 2020.

J.D. BARNES LIMITED SURVEYING MAPPING GIS
LAND INFORMATION SPECIALISTS
401 WHEELABRATOR WAY SUITE 4 MILTON, ONT L7L 1C1
T: (905) 875-9553 F: (905) 875-9554 www.jdbarnes.com

DRAWN BY: AA	CHECKED BY:	REFERENCE NO: 15-30-136-00-2020TOPO
FILE: C:\15-30-136\00\10\mxd\15-30-136-00-2020topo.dgn		1 DATE: 03/06/20
		PLOTTED: 3/10/2020